


All line marking to be installed in accordance with Transport for NSW Delineation Guidelines
All signage to be installed in accordance with AS1742.2 and Shellharbour Engineering Code



Roundabout Plan


Legend

Date	07/07/23	Street	Wentworth St, Addison St, Mary St, Wollongong St		
Scale	1:2000	Suburb	Shellharbour		
Page	1 of 10	Drawn	S.Luo	Reviewed	W.Wilson

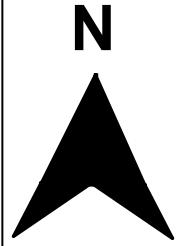



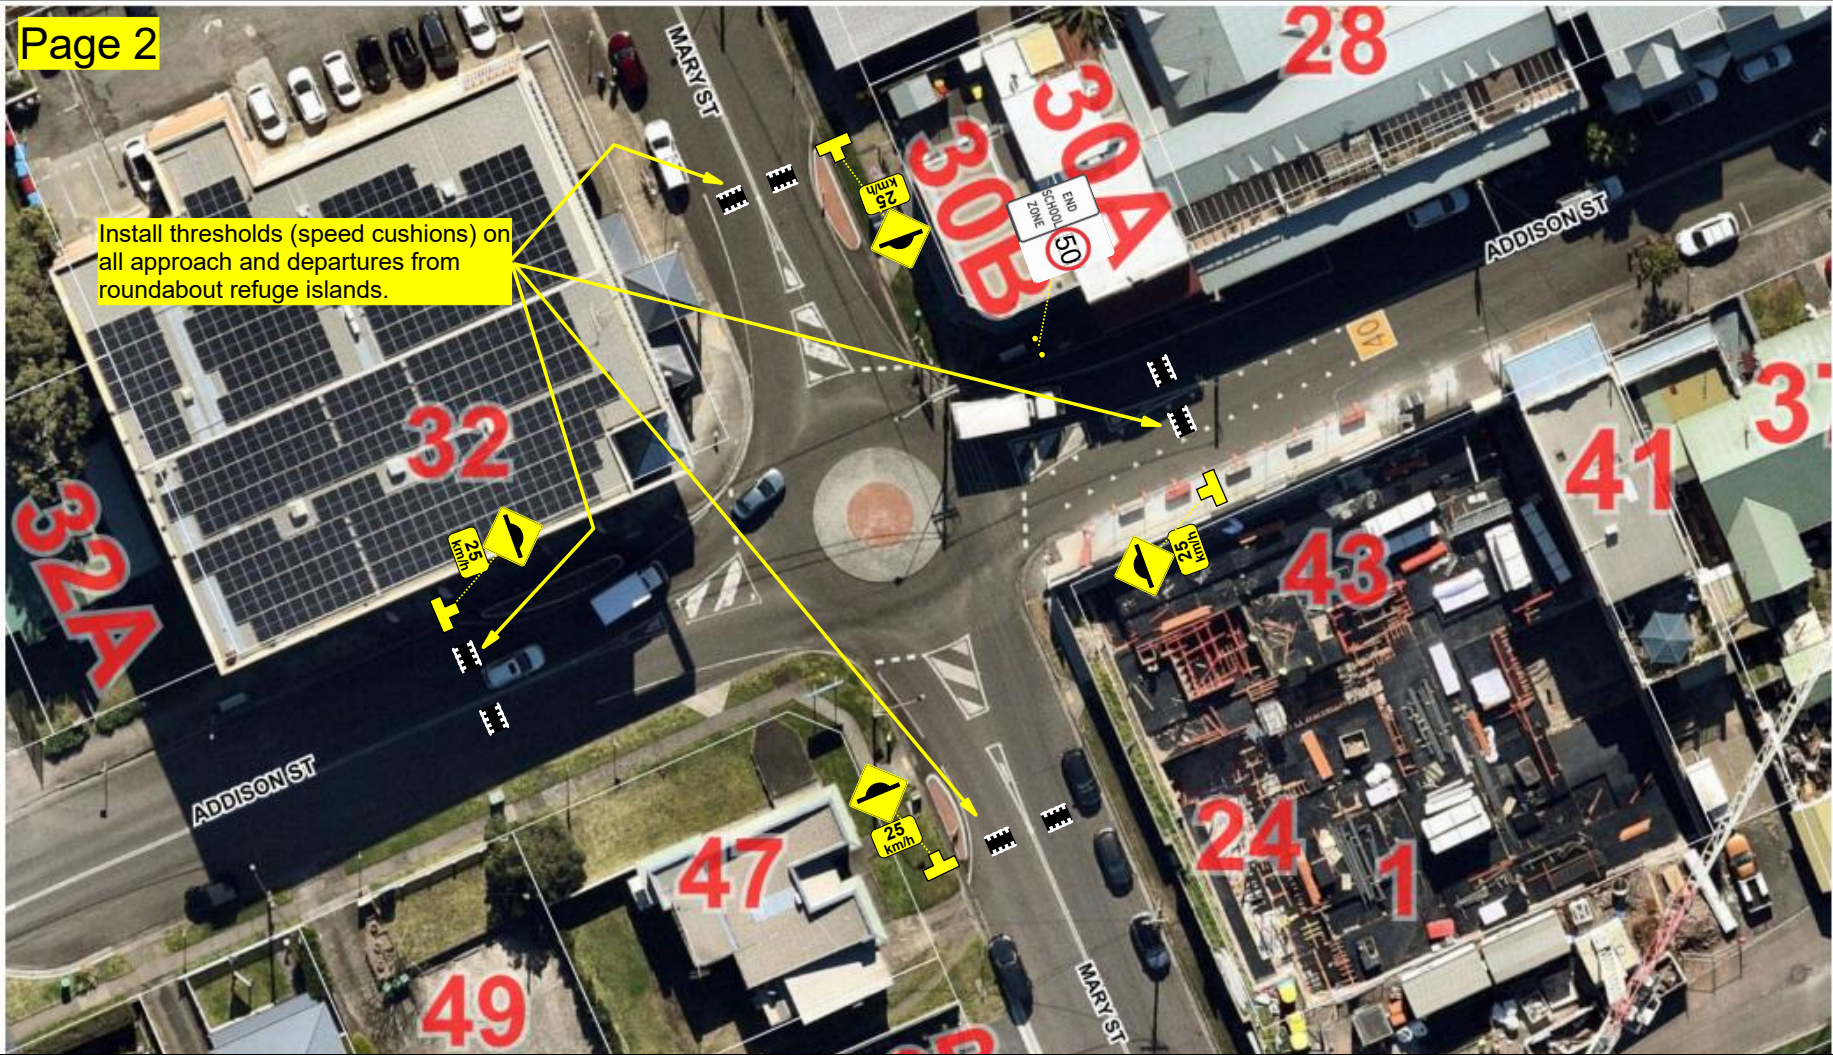


All line marking to be installed in accordance with Transport for NSW Delineation Guidelines
All signage to be installed in accordance with AS1742.2 and Shellharbour Engineering Code


Page 2



Install thresholds (speed cushions) on all approach and departures from roundabout refuge islands.

Legend

-  Speed Cushions
-  Speed Hump (w5-10) 25 km/h (w8-2)
-  Speed Hump Ahead (w3-4)
-  Existing Sign Pole
-  Proposed Sign Pole

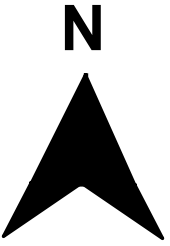


Traffic Calming Plan






Date	07/07/23	Street	Mary Street & Addison St		
Scale	1:500	Suburb	Shellharbour		
Page	2 of 10	Drawn	S.Luo	Reviewed	W.Wilson


All line marking to be installed in accordance with Transport for NSW Delineation Guidelines
All signage to be installed in accordance with AS1742.2 and Shellharbour Engineering Code

Page 3




 Shellharbour CITY COUNCIL		<h3>Traffic Calming Plan</h3>			
Date	07/07/23	Street	Mary Street		
Scale	1:500	Suburb	Shellharbour		
Page	3 of 10	Drawn	S.Luo	Reviewed	W.Wilson

Legend	
	Existing Sign Pole
	Proposed Sign Pole
	Speed Cushions
	Speed Hump (w5-10) 25 km/h (w8-2)
	Speed Hump Ahead (w3-4)

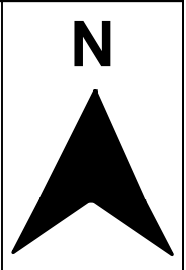



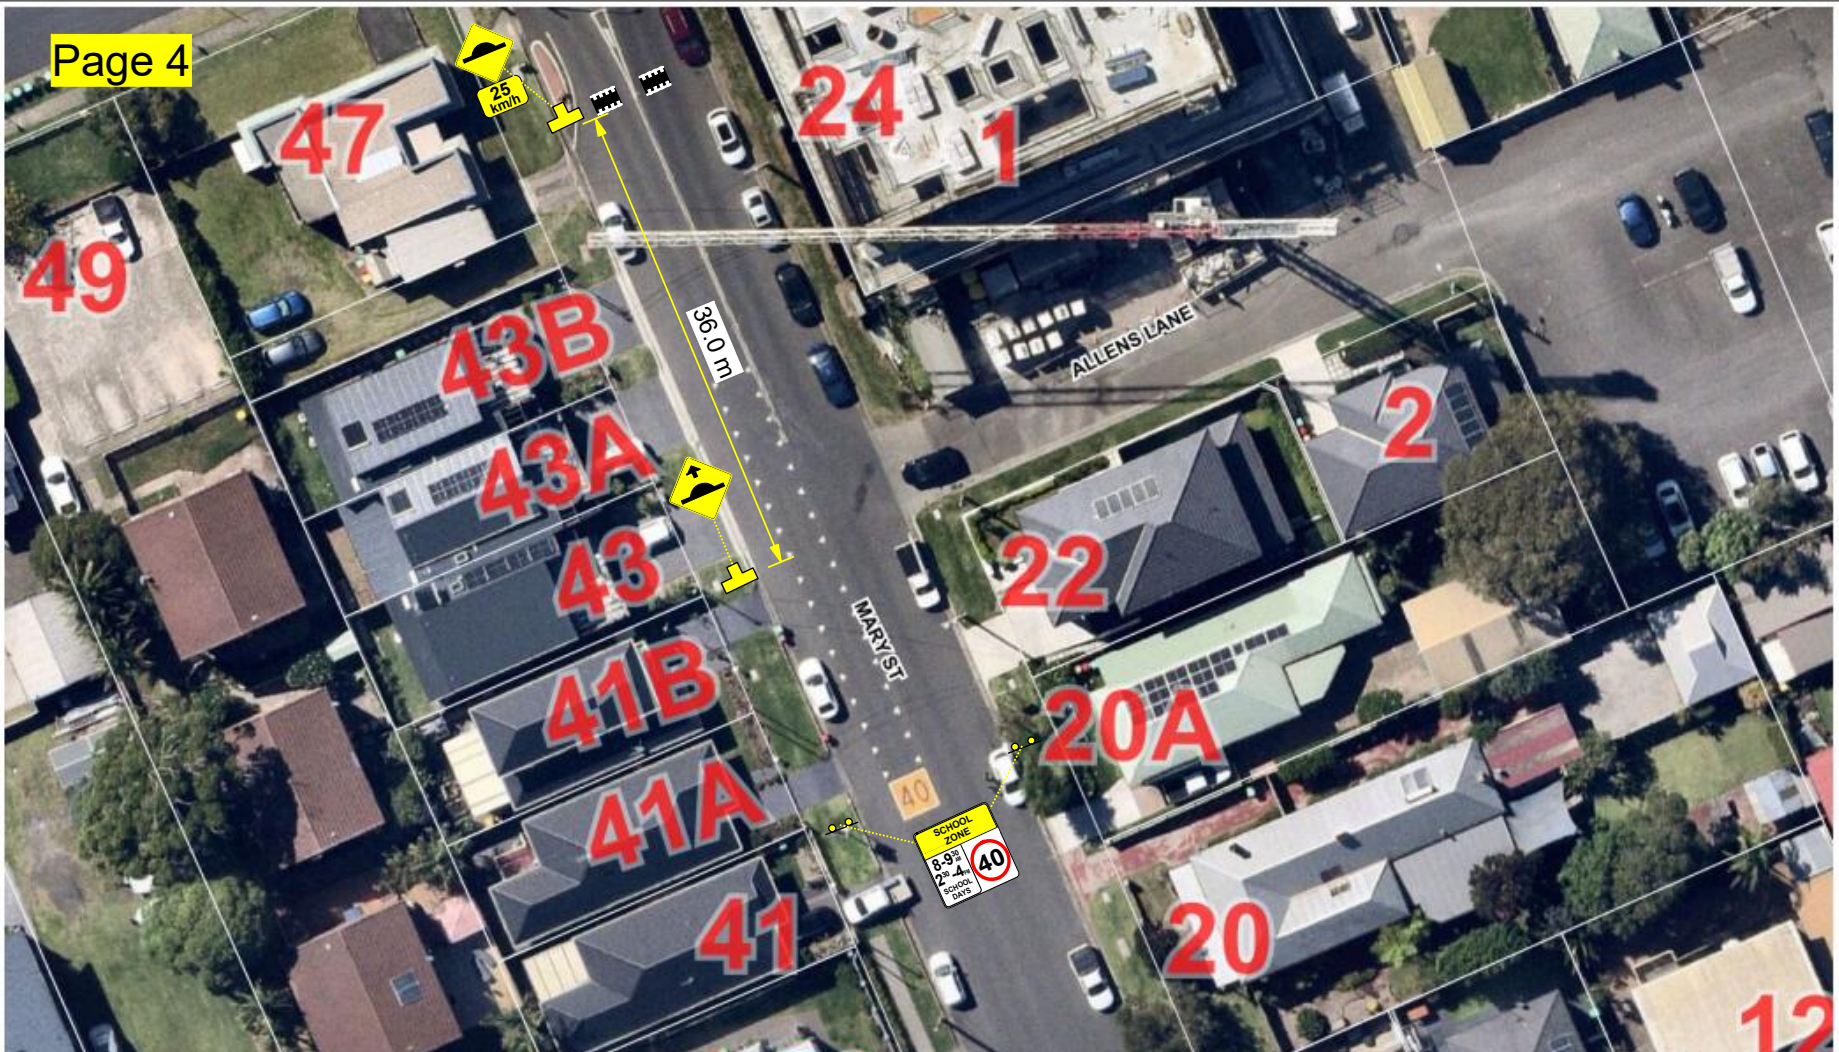



All line marking to be installed in accordance with Transport for NSW Delineation Guidelines
All signage to be installed in accordance with AS1742.2 and Shellharbour Engineering Code



Page 4

Legend


-  Speed Cushions
-  Speed Hump (w5-10) 25 km/h (w8-2)
-  Speed Hump Ahead (w3-4)
-  School Zone (r4-230n) 8:00AM-9:30AM 2:30PM-4:00PM SCHOOL DAYS
-  Existing Sign Pole
-  Proposed Sign Pole



Shellharbour CITY COUNCIL

Traffic Calming Plan


Date	07/07/23	Street	Mary Street		
Scale	1:500	Suburb	Shellharbour		
Page	4 of 10	Drawn	S.Luo	Reviewed	W.Wilson

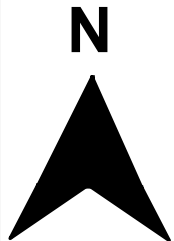


All line marking to be installed in accordance with Transport for NSW Delineation Guidelines
All signage to be installed in accordance with AS1742.2 and Shellharbour Engineering Code





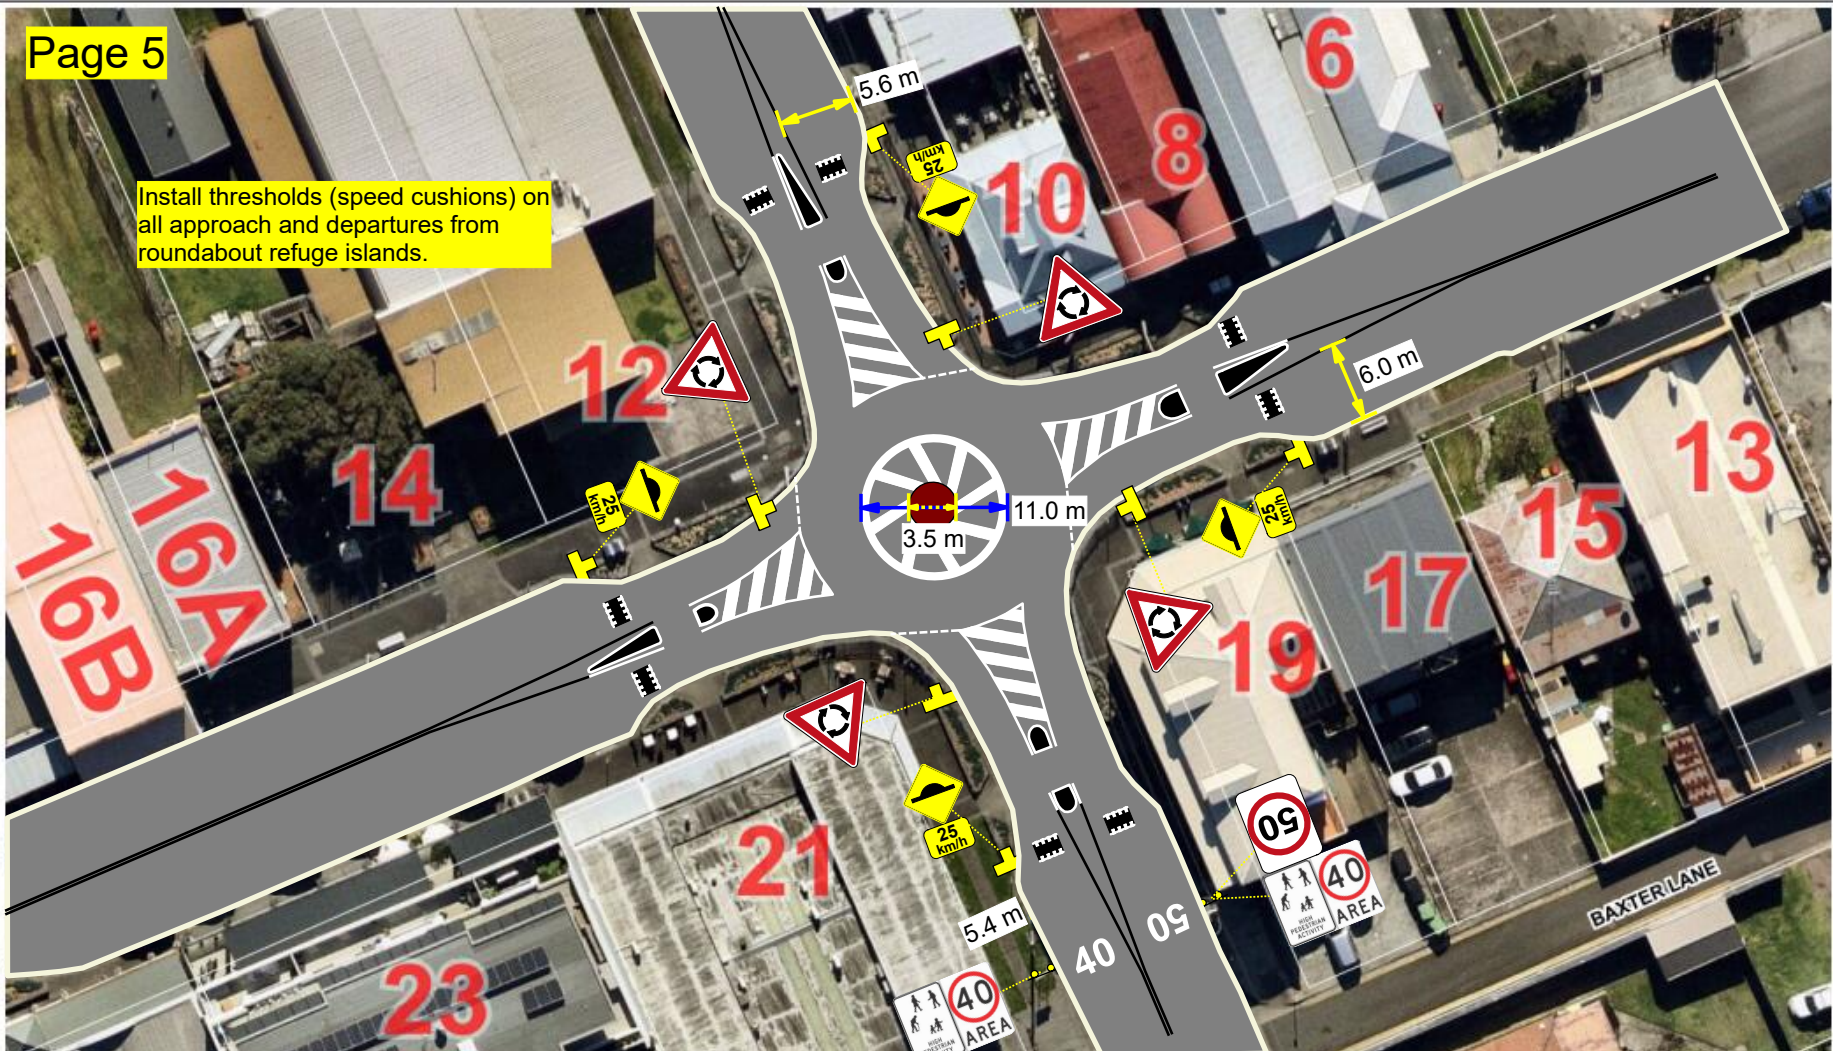


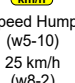

Page 5

Install thresholds (speed cushions) on all approach and departures from roundabout refuge islands.



		<h3>Traffic Calming Plan</h3>			
Date	07/07/23	Street	Wentworth St & Addison St		
Scale	1:500	Suburb	Shellharbour		
Page	5 of 10	Drawn	S.Luo	Reviewed	W.Wilson

Legend

-  Give-Way Line (TB & TB1)
-  Outline of Traffic Island (E4)
-  Roundabout Give-Way (r1-3)
-  Speed Cushions
-  Existing Sign Pole
-  Proposed Sign Pole
-  Speed Hump (w5-10)
-  Speed Hump (w8-2)
-  Speed Hump Ahead (w3-4)



All line marking to be installed in accordance with Transport for NSW Delineation Guidelines
All signage to be installed in accordance with AS1742.2 and Shellharbour Engineering Code

Page 6



Traffic Calming Plan

Date	07/07/23	Street	Wentworth St		
Scale	1:500	Suburb	Shellharbour		
Page	6 of 10	Drawn	S.Luo	Reviewed	W.Wilson


Legend

- Existing Sign Pole
- Proposed Sign Pole
- Speed Cushions
- Speed Hump (w5-10) 25 km/h (w8-2)
- Speed Hump Ahead (w3-4)







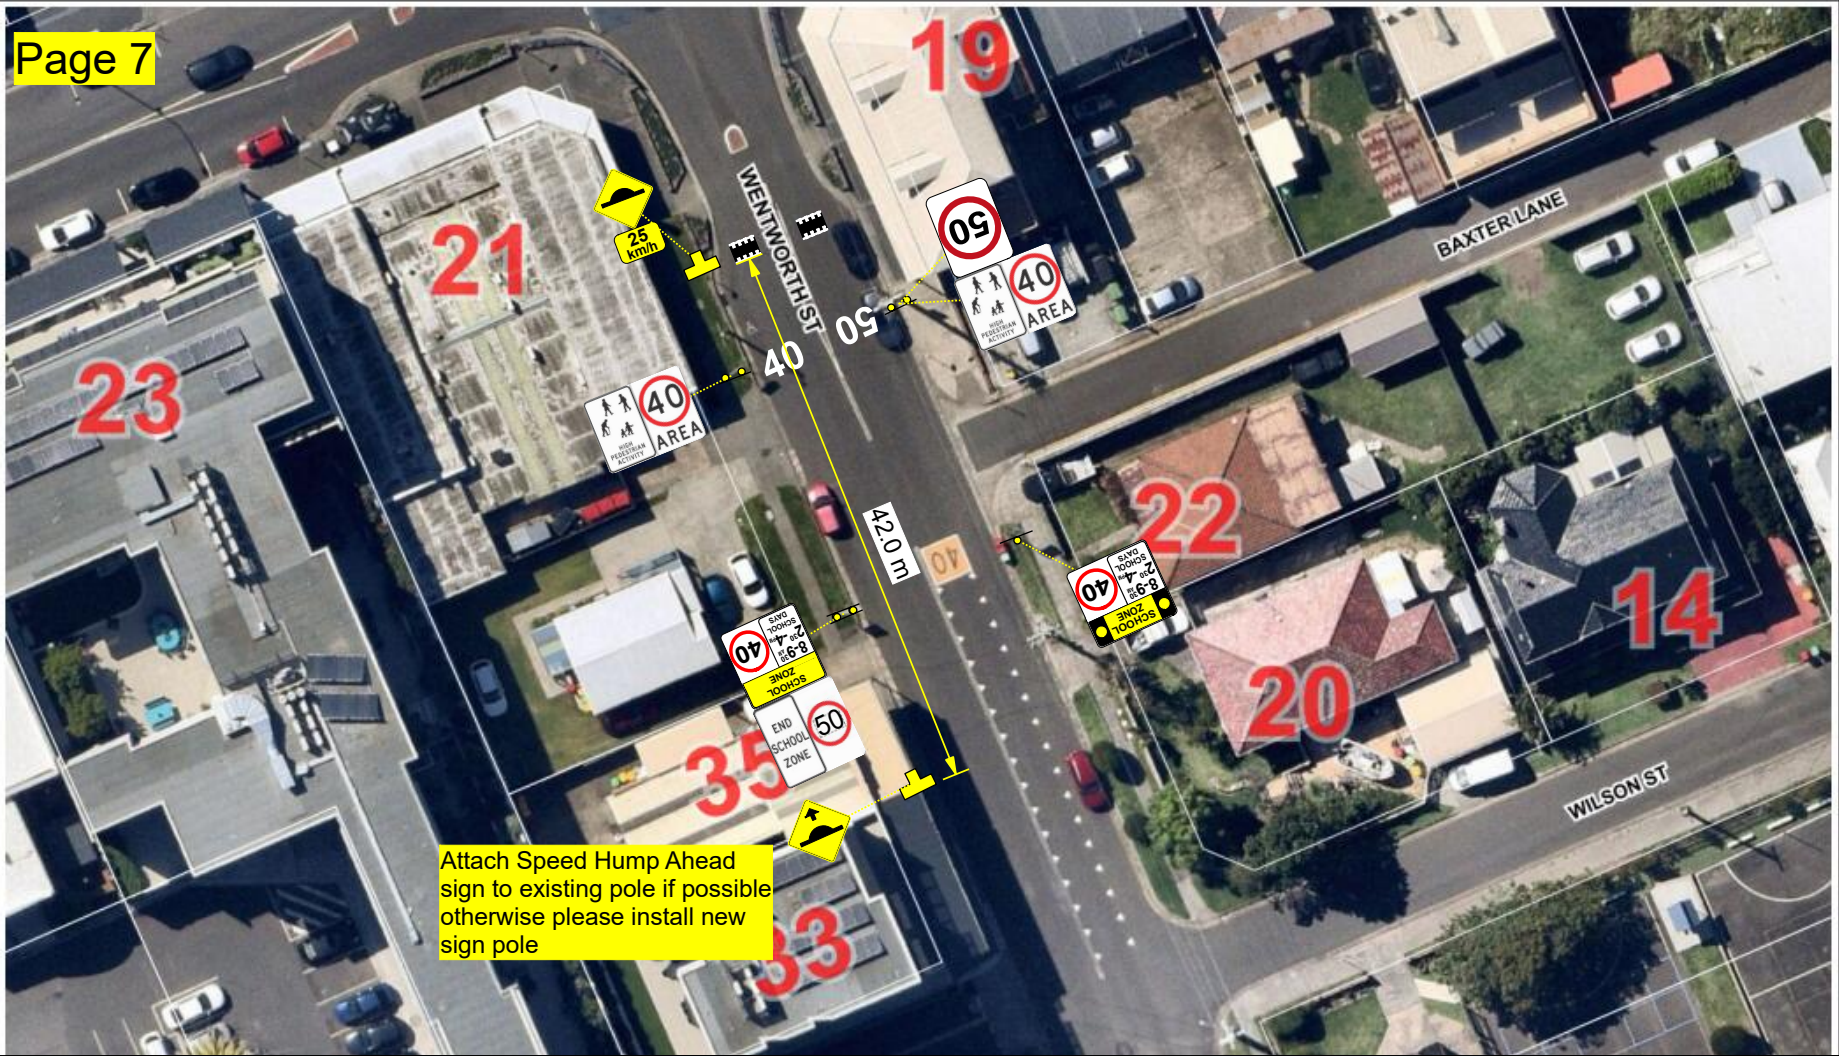



All line marking to be installed in accordance with Transport for NSW Delineation Guidelines
 All signage to be installed in accordance with AS1742.2 and Shellharbour Engineering Code


Page 7



Attach Speed Hump Ahead sign to existing pole if possible otherwise please install new sign pole

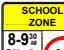 Shellharbour CITY COUNCIL		<h2>Traffic Calming Plan</h2>			
Date	07/07/23	Street	Wentworth St		
Scale	1:500	Suburb	Shellharbour		
Page	7 of 10	Drawn	S.Luo	Reviewed	W.Wilson


Legend	
	Speed Cushions
	Speed Hump (w5-10) 25 km/h (w8-2)
	Speed Hump Ahead (w3-4)
	School Zone (r4-230n) 8:00AM-9:30AM 2:30PM-4:00PM SCHOOL DAYS
	High Pedestrian Activity 40 (r4-236n)
	Speed Limit '50' (r4-1)
	School Zone (r4-230-1n) 8:00AM-9:30AM 2:30PM-4:00PM SCHOOL DAYS (with flashing lights)

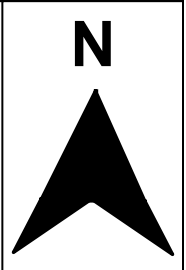








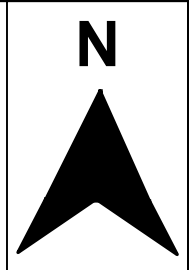
All line marking to be installed in accordance with Transport for NSW Delineation Guidelines
All signage to be installed in accordance with AS1742.2 and Shellharbour Engineering Code

Page 8



 Shellharbour CITY COUNCIL		<h3>Traffic Calming Plan</h3>	
Date	05/05/23	Street	Addison St & Wollongong St
Scale	1:500	Suburb	Shellharbour
Page	7 of 10	Drawn	S.Luo
		Reviewed	W.Wilson


Legend	
	Speed Cushions
	Speed Hump (w5-10) 25 km/h (w8-2)
	Speed Hump Ahead (w3-4)
	High Pedestrian Activity 40 (r4-236n)
	Speed Limit '50' (r4-1)
	Proposed Sign Pole
	Proposed Sign Pole










All line marking to be installed in accordance with Transport for NSW Delineation Guidelines
All signage to be installed in accordance with AS1742.2 and Shellharbour Engineering Code

Page 9



 Shellharbour CITY COUNCIL		<h3>Traffic Calming Plan</h3>	
Date	05/05/23	Street	Wollongong St
Scale	1:500	Suburb	Shellharbour
Page	9 of 10	Drawn	S.Luo
		Reviewed	W.Wilson

Legend

-  Existing Sign Pole
-  Proposed Sign Pole
-  Speed Cushions
-  Speed Hump (w5-10) 25 km/h (w8-2)
-  Speed Hump Ahead (w3-4)
-  High Pedestrian Activity 40 (r4-236n)
-  Speed Limit '50' (r4-1)

