

SHELL COVE CYCLING & PEDESTRIAN UPGRADES

PROJECT PLANS



CYCLING & PEDESTRIAN UPGRADES PROJECT PLANS

SITE LOCALITY
PLAN


MKR01324-10-C0000






A3 PLOT



A4 PLOT

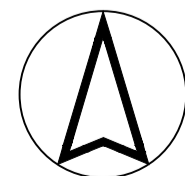

MARCH 26

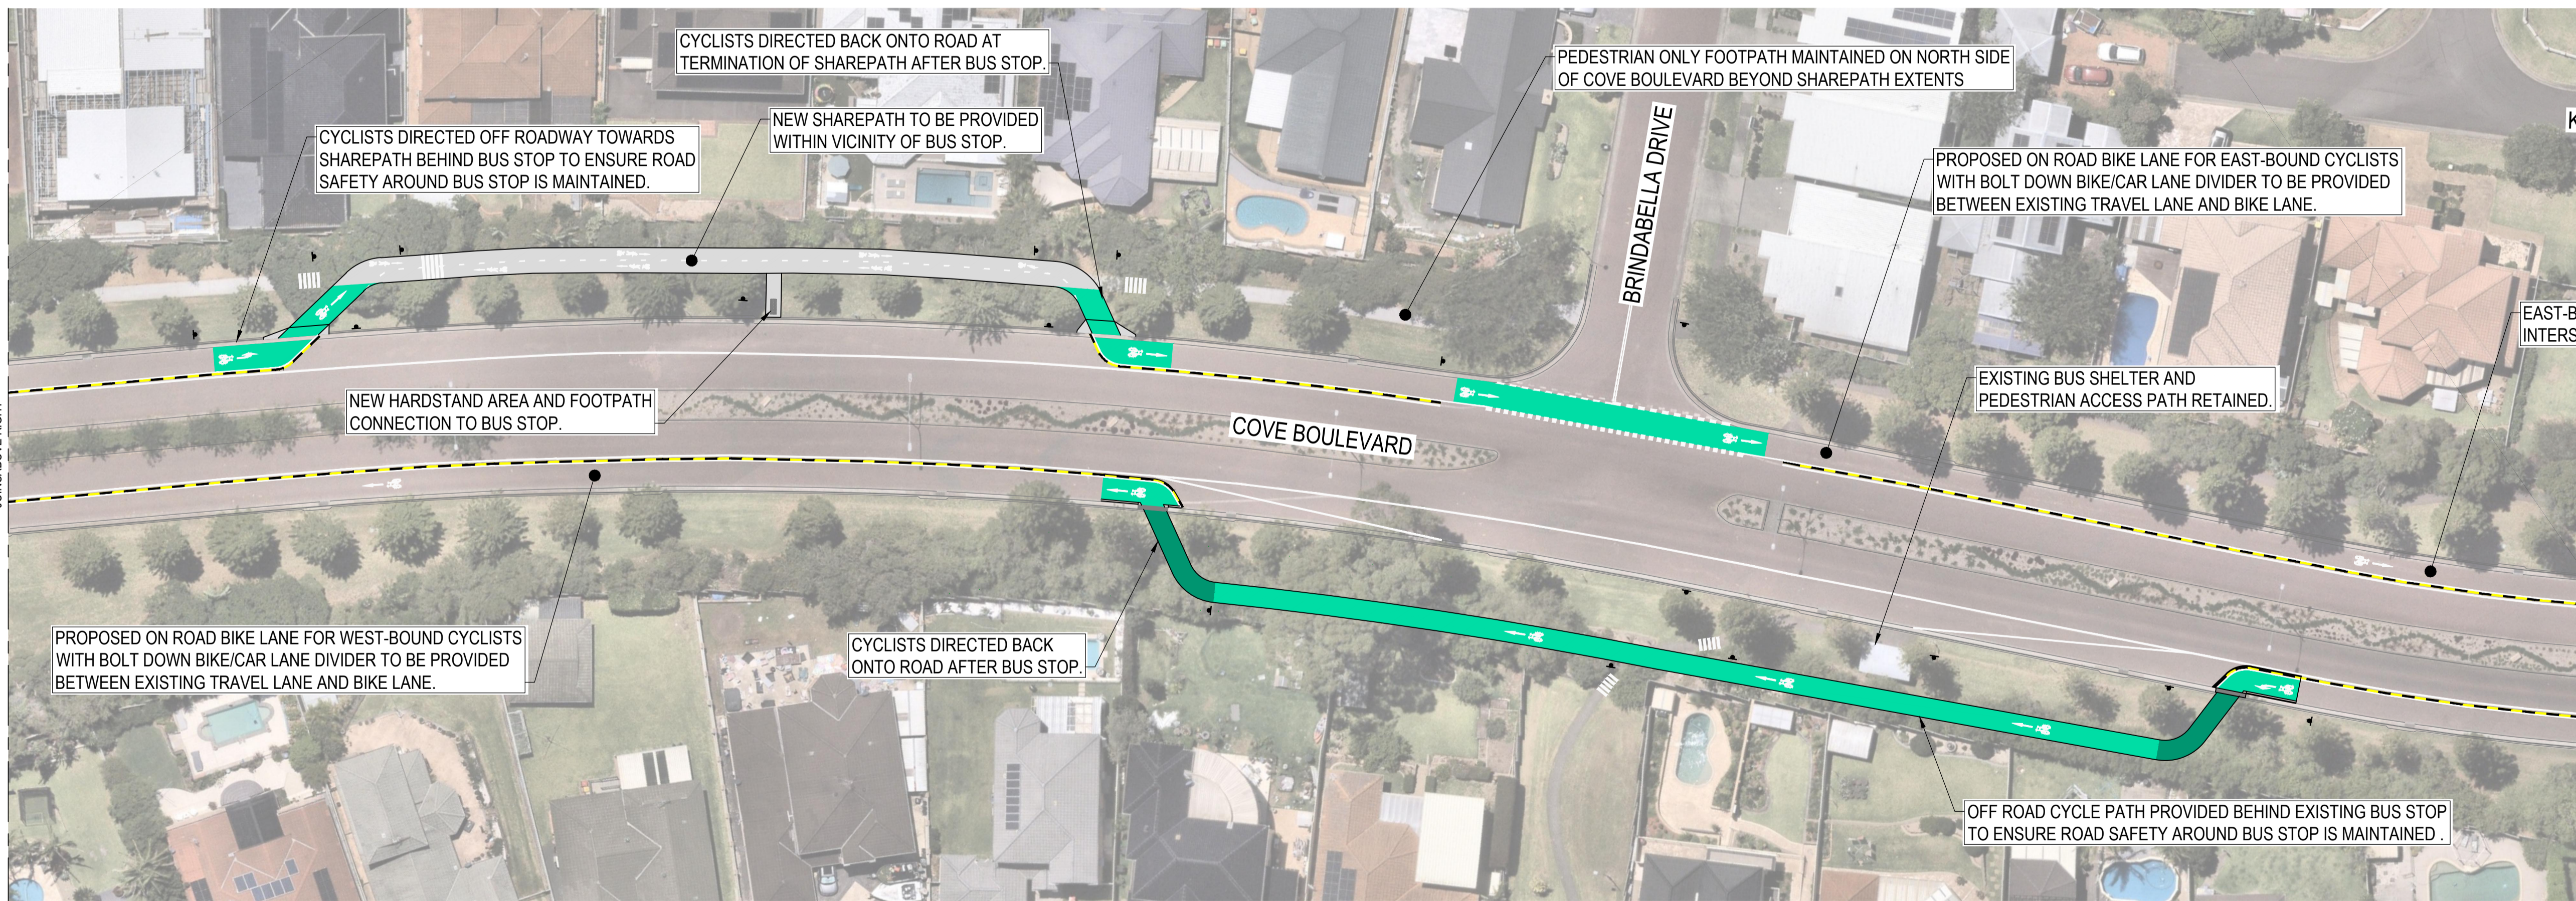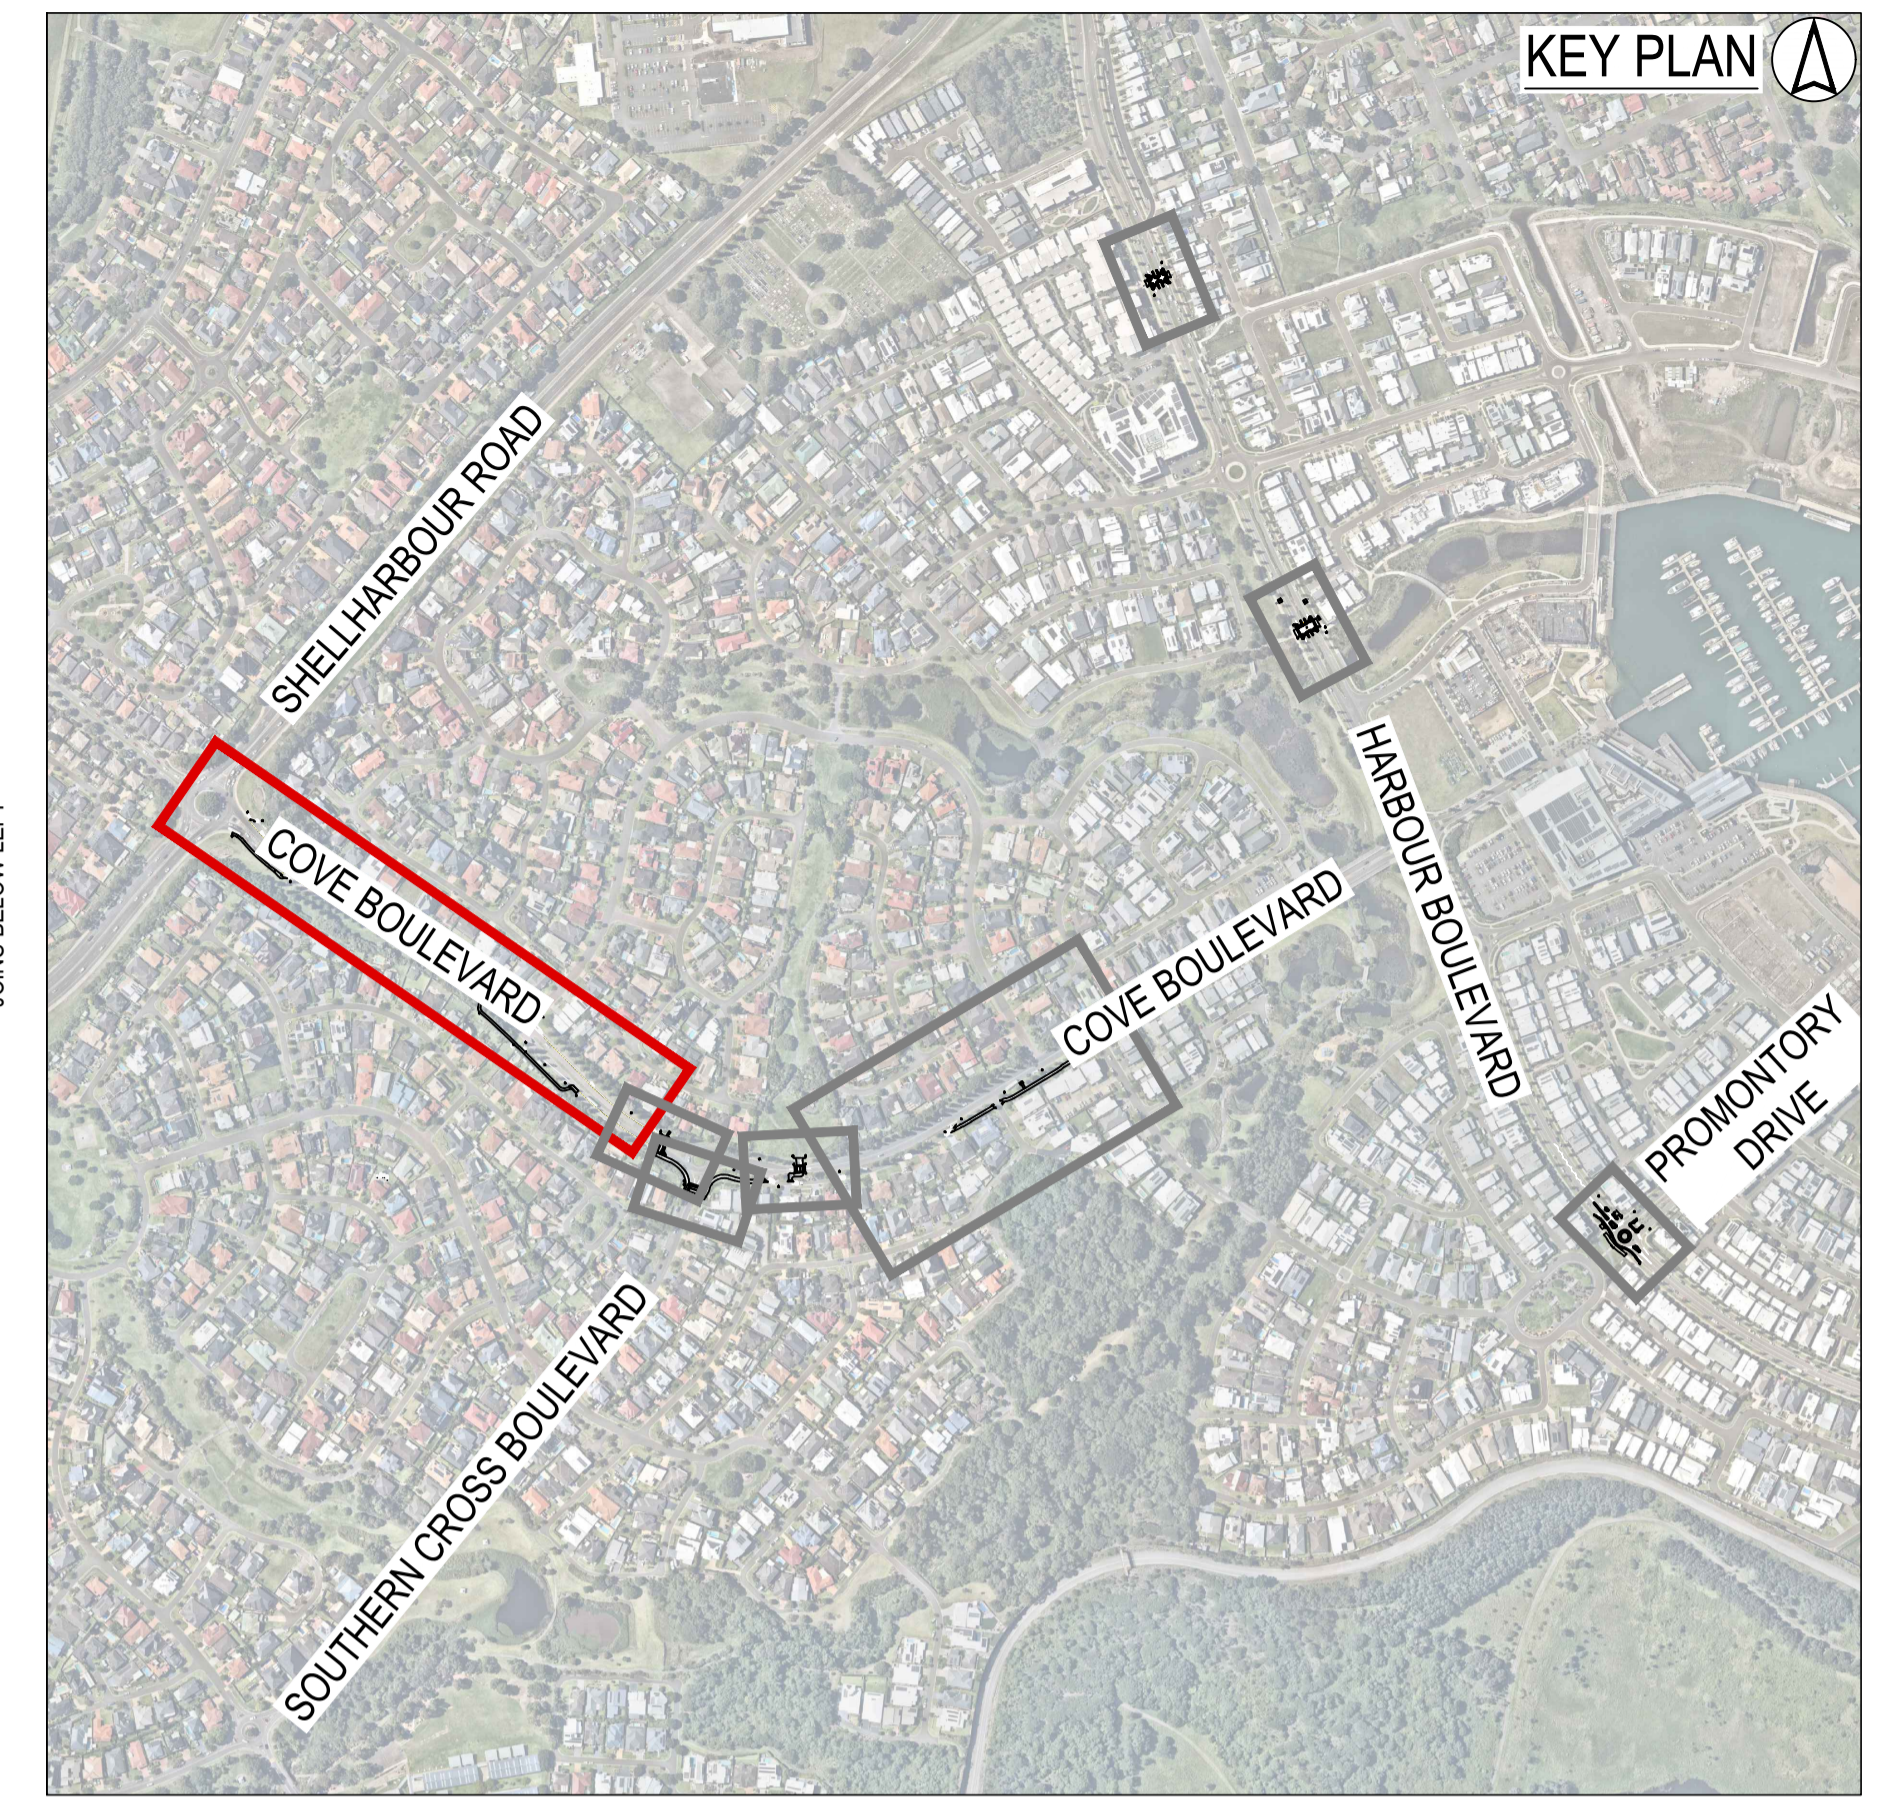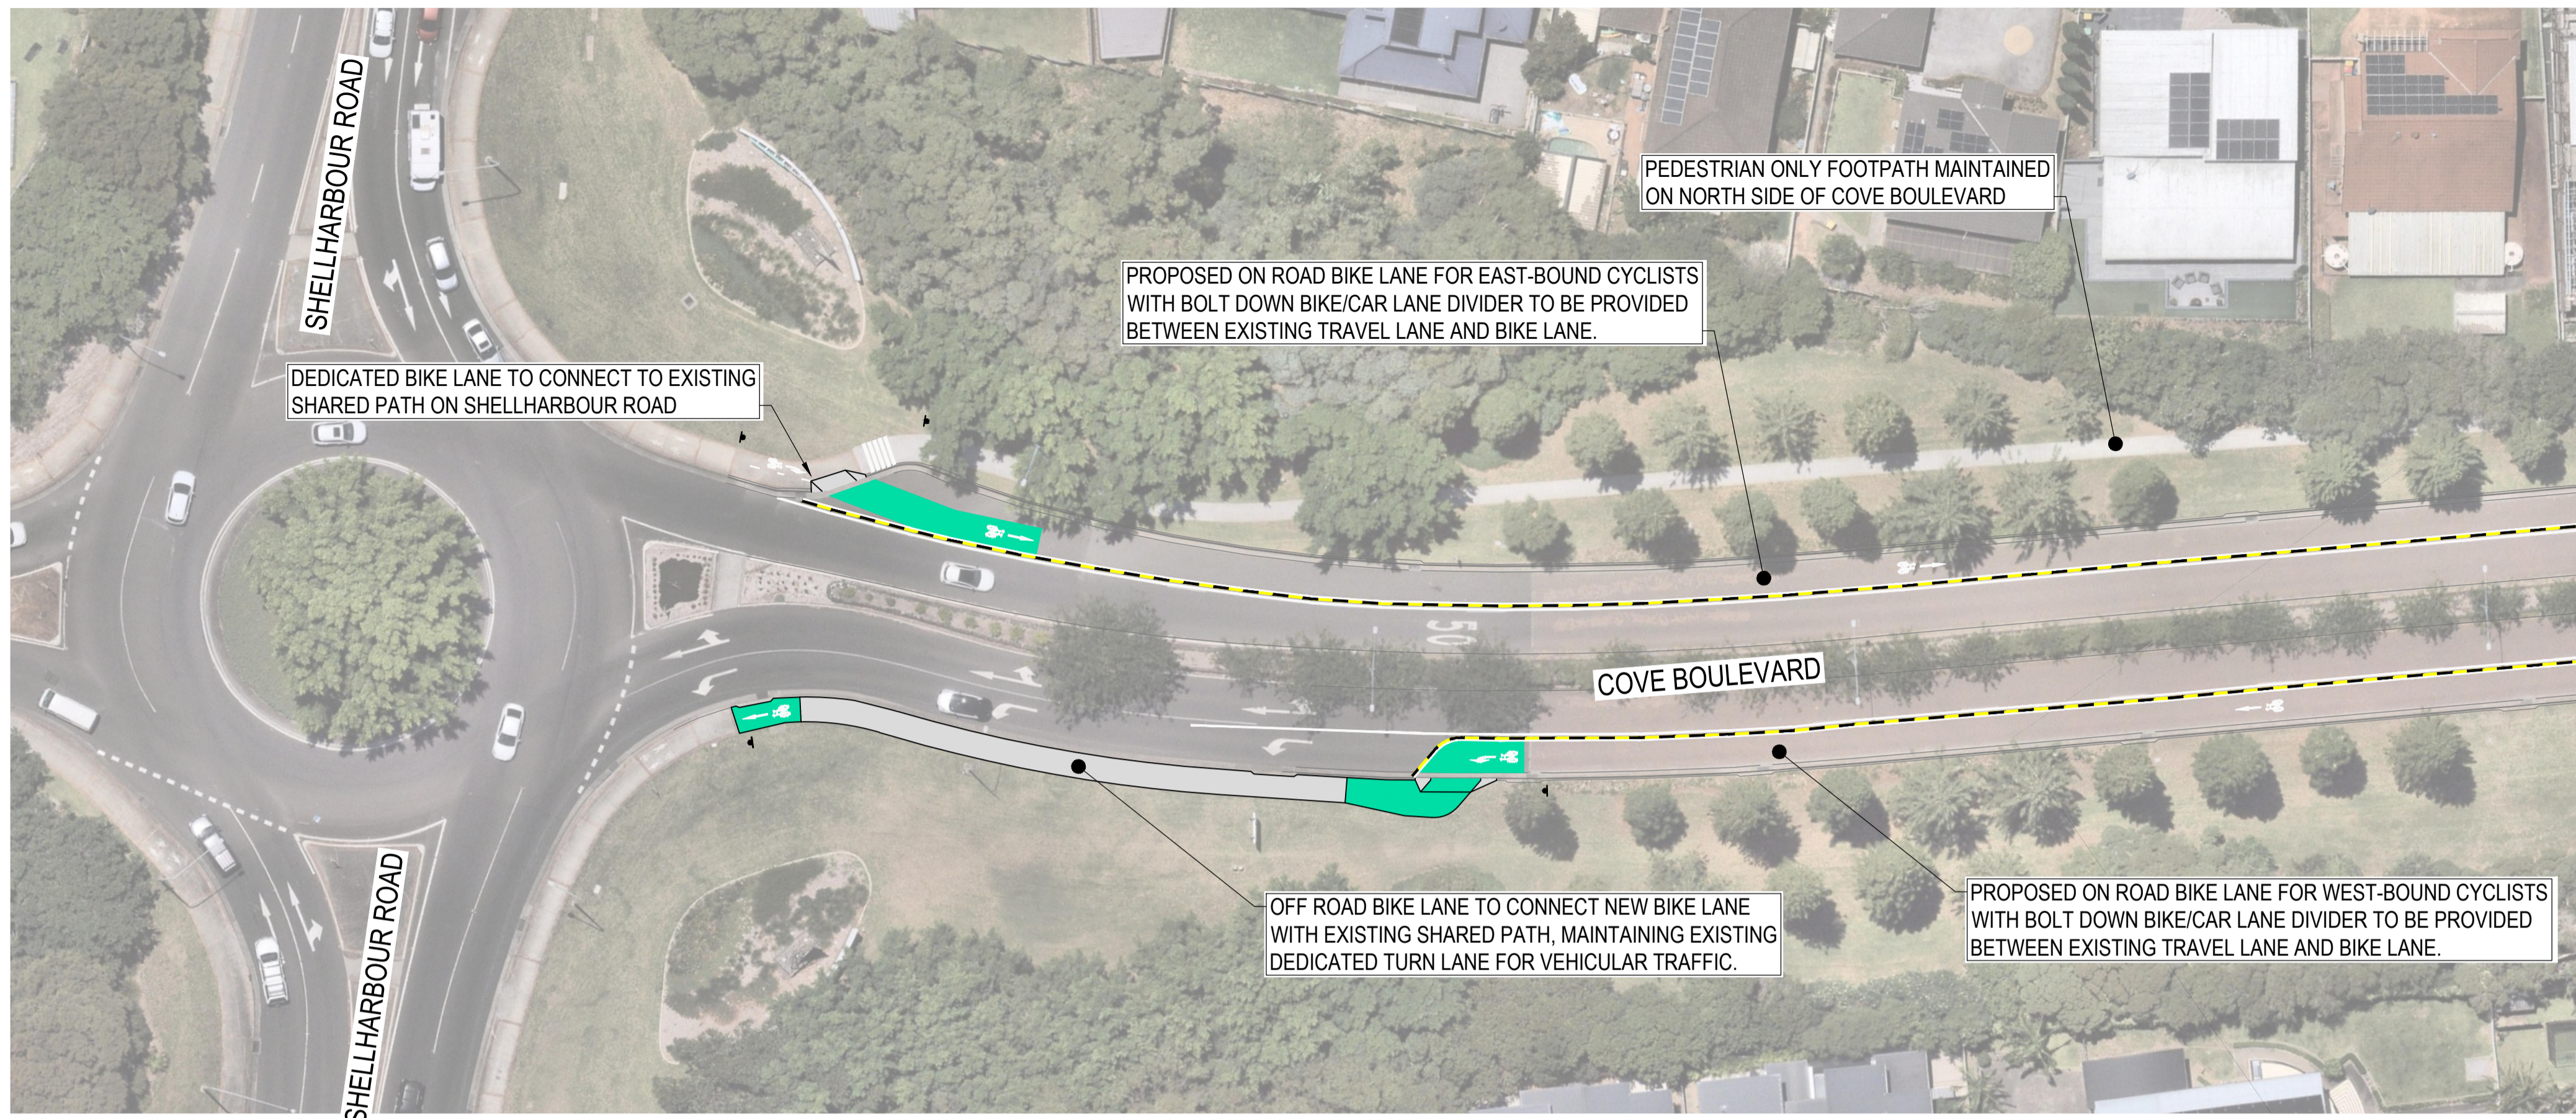

LEGEND

PROPOSED	LEGEND
	CONCRETE SHARED PATH
	ASPHALT ROAD PAVEMENT
	TEXTURED ROAD SURFACE TREATMENT
	FILTAPAVE® FLEXIBLE PAVEMENT
	SIGNPOST & SIGN

NOTES:

1. THESE PLANS ARE FOR INFORMATION PURPOSES ONLY. THE FINAL DESIGN MAY DIFFER FROM THESE PLANS.

CYCLING & PEDESTRIAN UPGRADES PROJECT PLANS

COVE BLVD SHARED PATH & BIKE PATH DESIGN OVERVIEW PLAN


MKR01324-10-C0010 SHEET: 1 OF 9





A3 PLOT



A4 PLOT

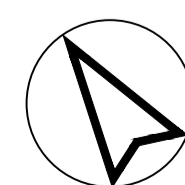

MARCH 26

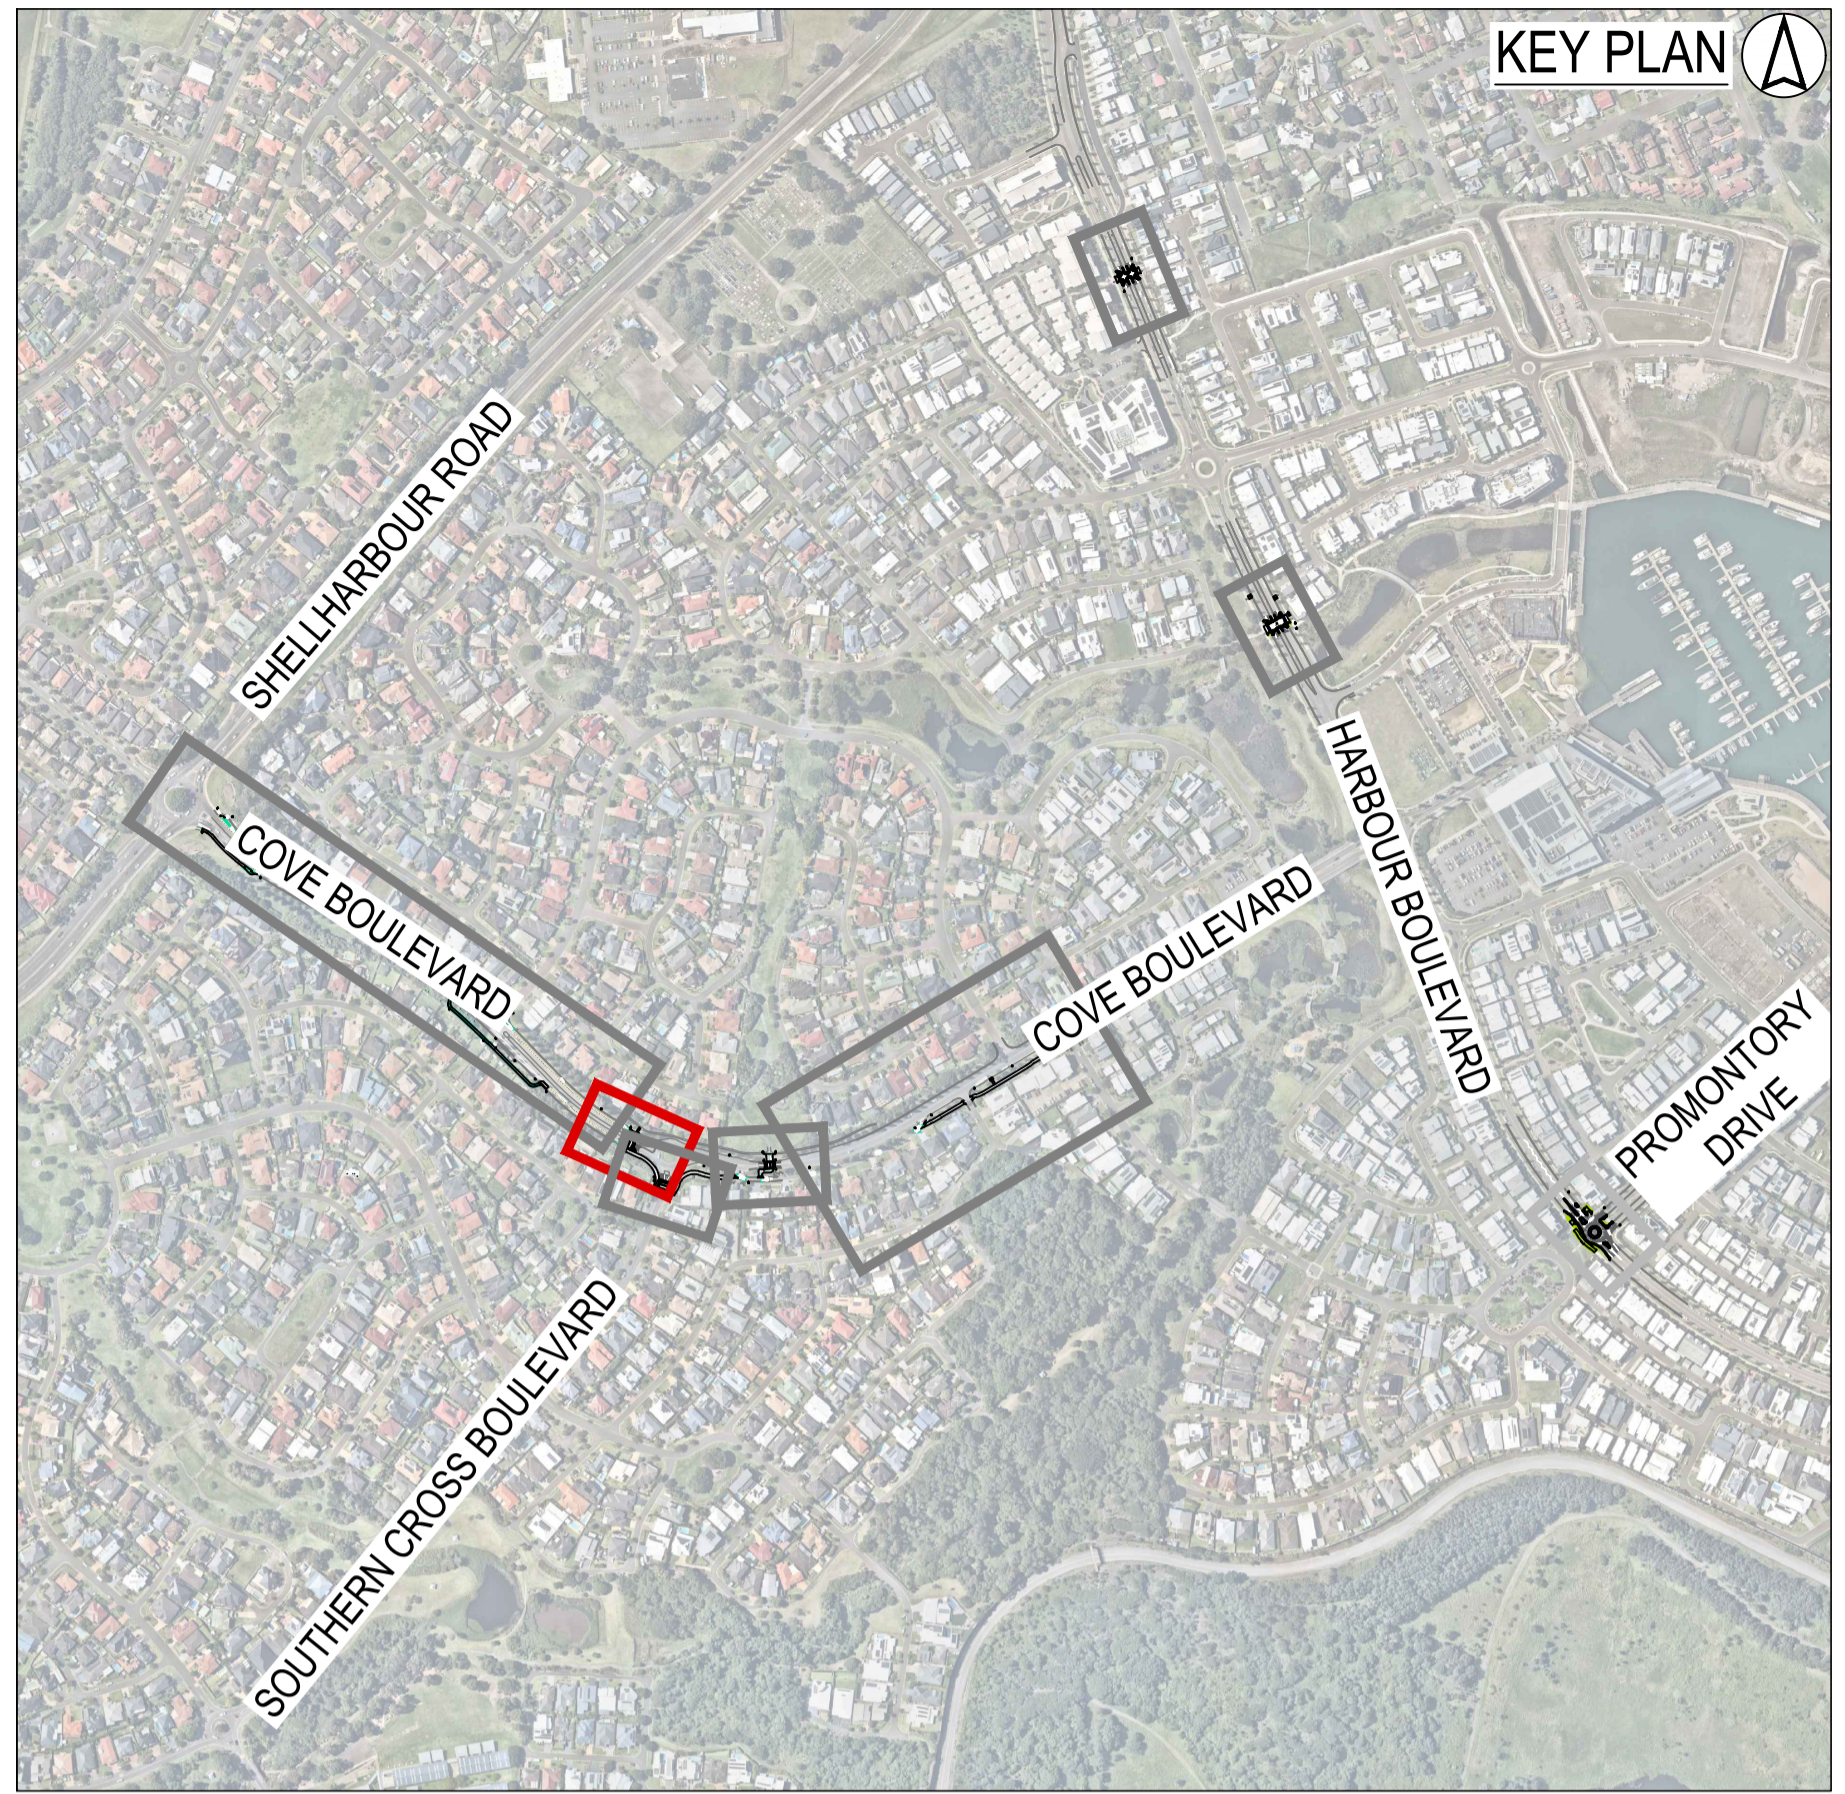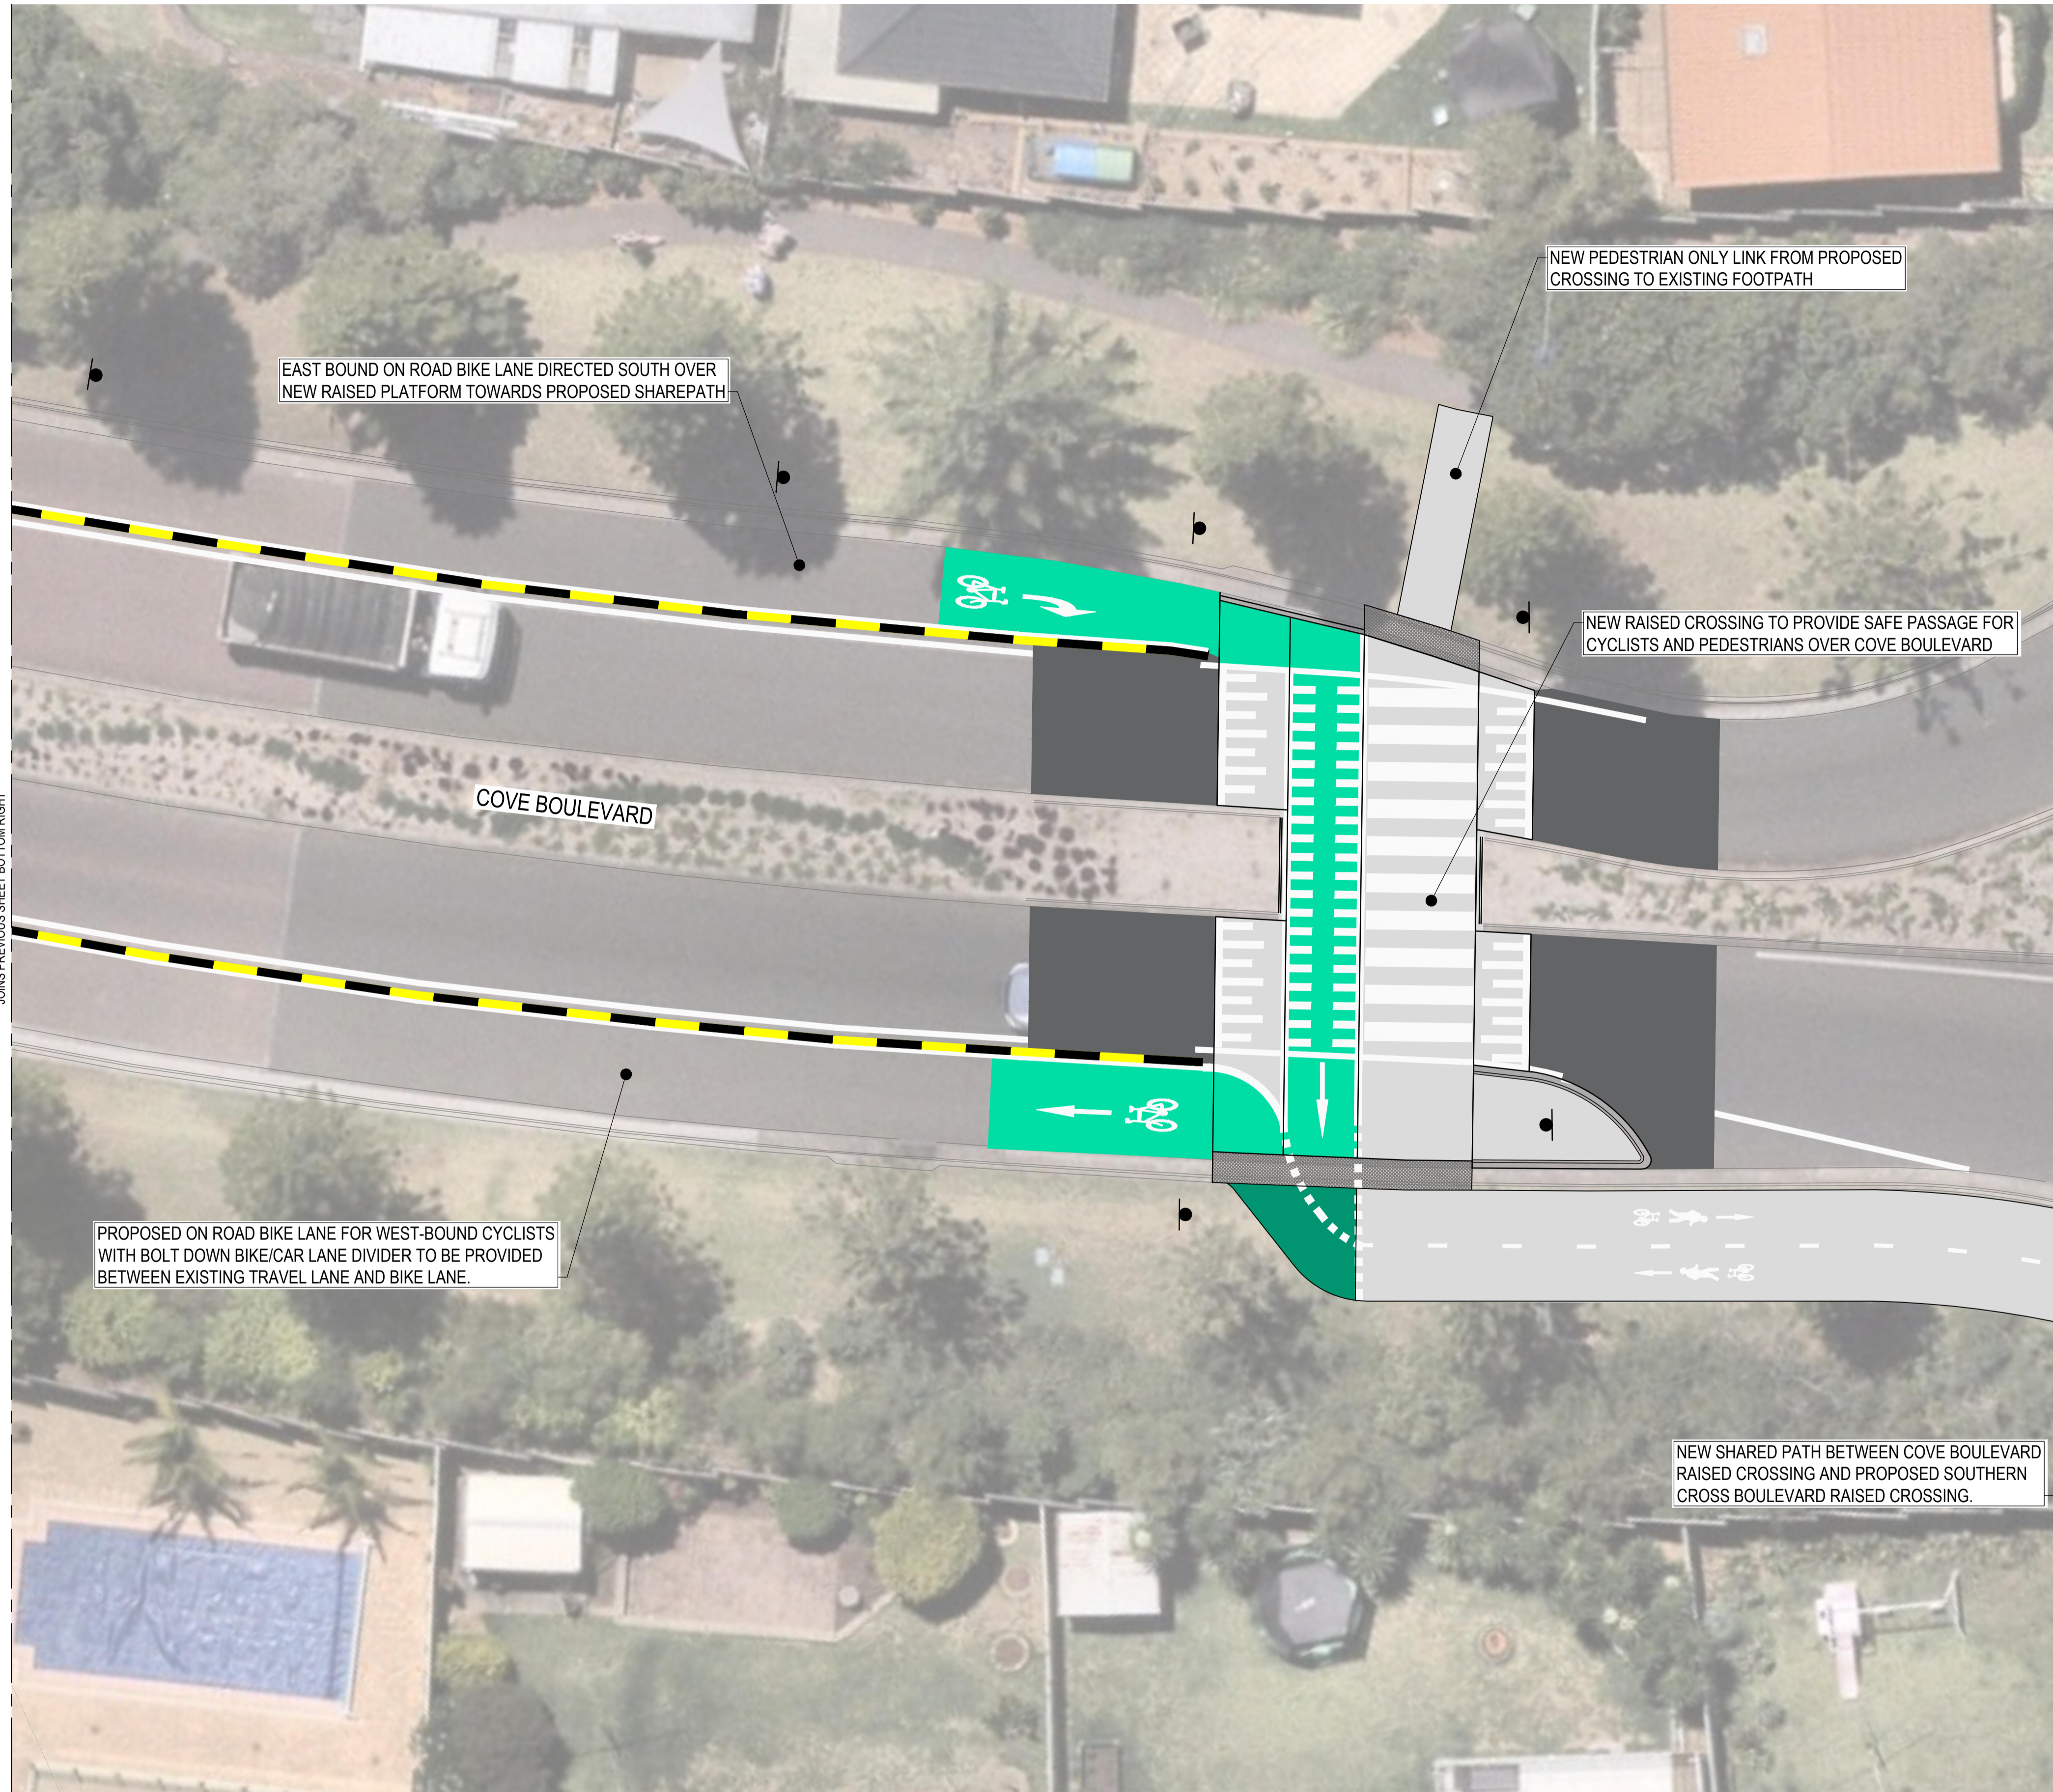

PROPOSED	LEGEND
	CONCRETE SHARED PATH
	ASPHALT ROAD PAVEMENT
	TEXTURED ROAD SURFACE TREATMENT
	FILTAPAVE® FLEXIBLE PAVEMENT
	GUTTER BRIDGE
	REINSTATED LANDSCAPING
	SIGNPOST & SIGN



NOTES:

- THESE PLANS ARE FOR INFORMATION PURPOSES ONLY. THE FINAL DESIGN MAY DIFFER FROM THESE PLANS.



CYCLING & PEDESTRIAN UPGRADES PROJECT PLANS

COVE BLVD SHARED PATHS & RAISED CROSSING DESIGN OVERVIEW PLAN

MKR01324-10-C0011 SHEET: 2 OF 9

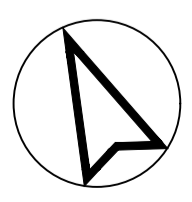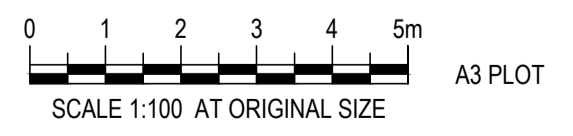

MARCH 26

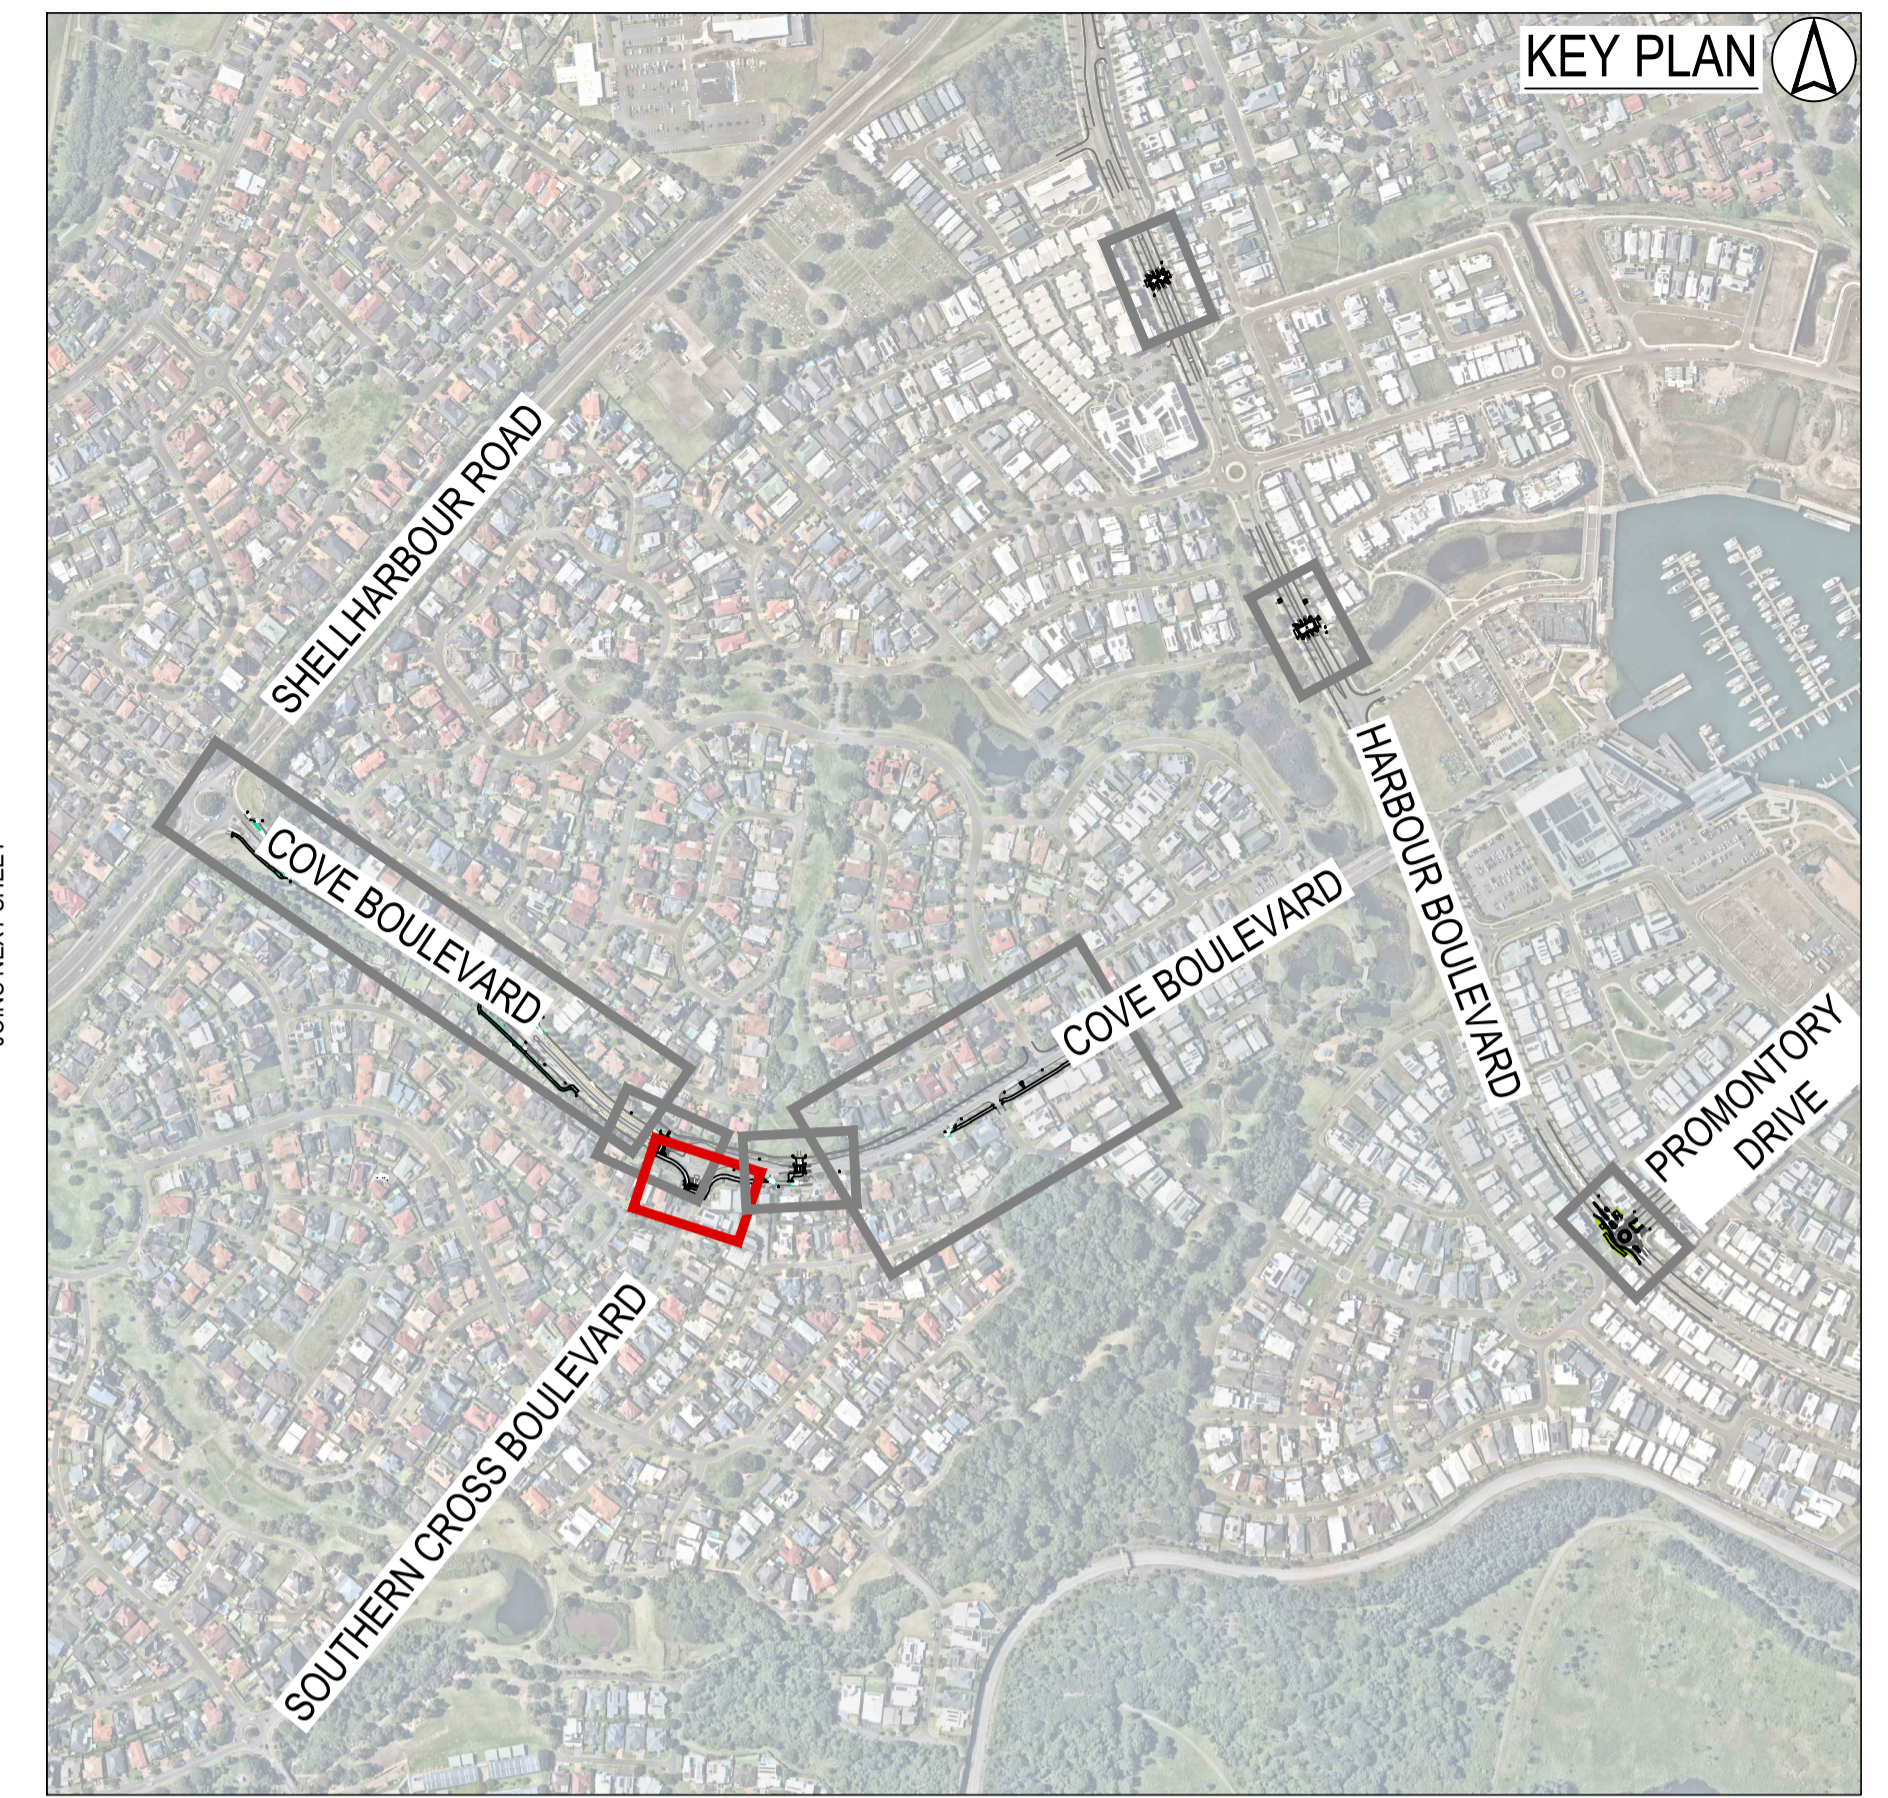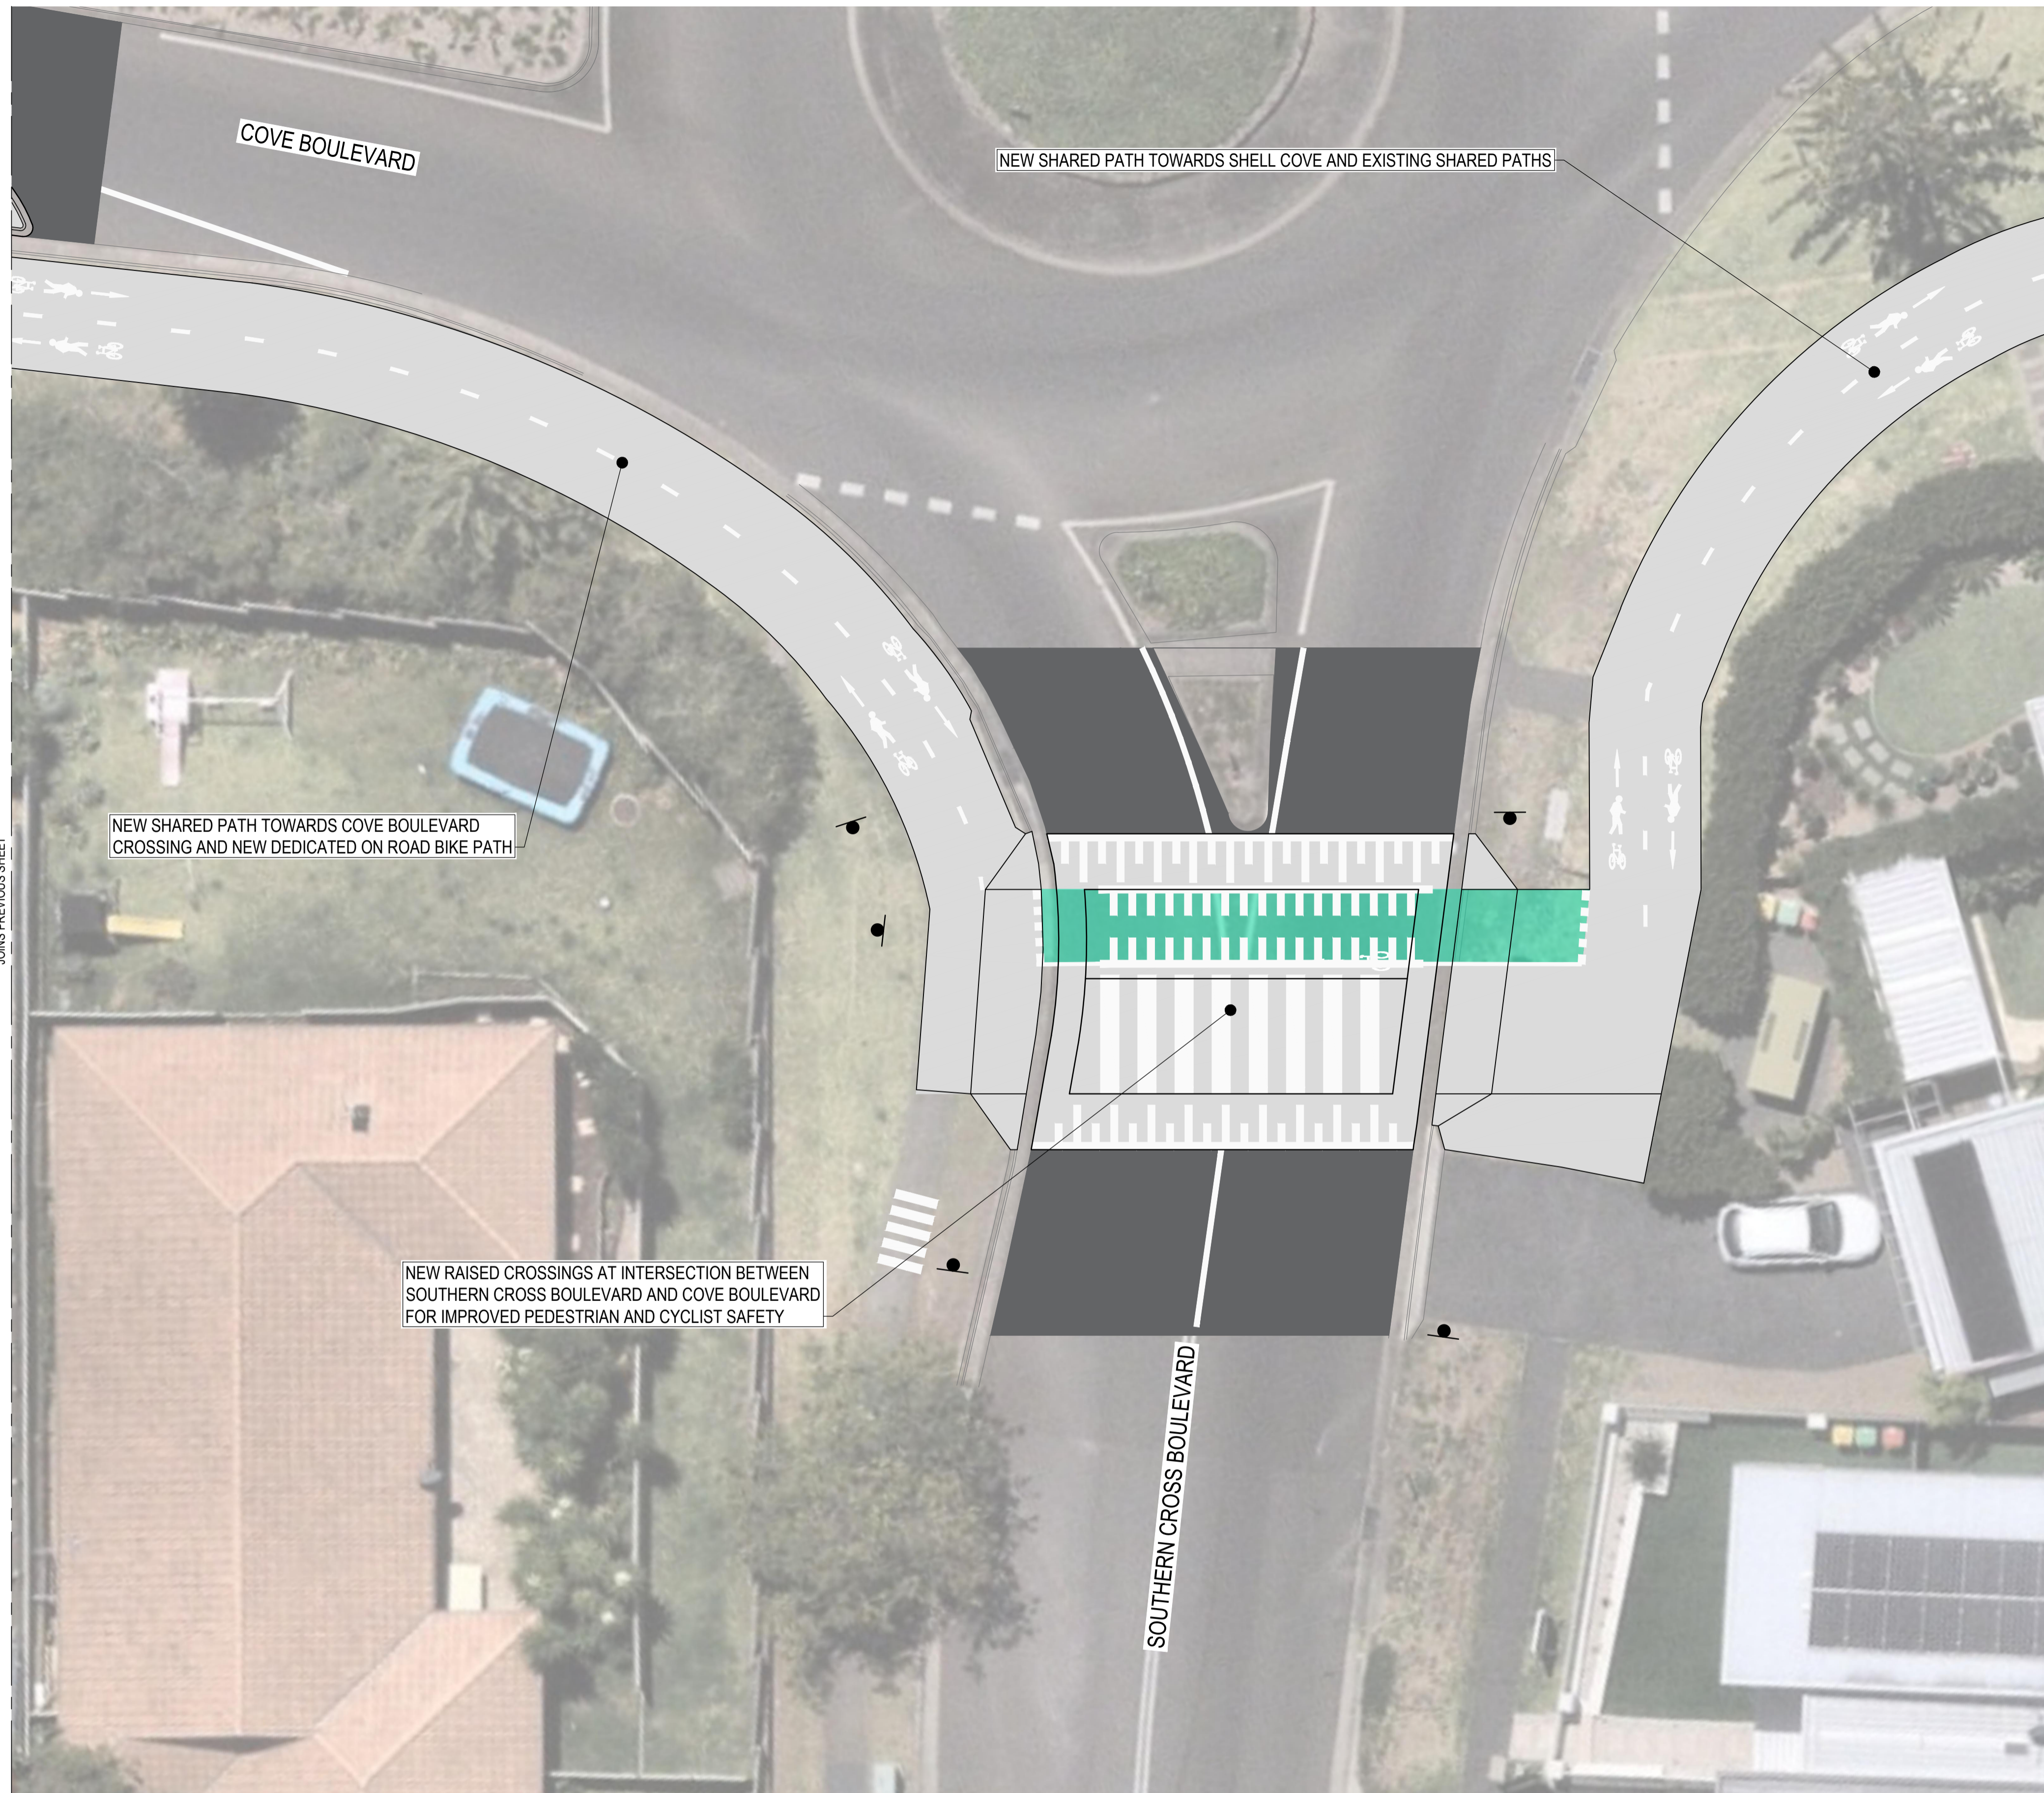

PROPOSED

- Concrete Shared Path
- Asphalt Road Pavement
- Textured Road Surface Treatment
- Filtapave® Flexible Pavement
- Gutter Bridge
- Reinstated Landscaping
- Signpost & Sign

LEGEND

NOTES:

- THESE PLANS ARE FOR INFORMATION PURPOSES ONLY. THE FINAL DESIGN MAY DIFFER FROM THESE PLANS.


CYCLING & PEDESTRIAN UPGRADES PROJECT PLANS


SOUTHERN CROSS BLVD SHARED PATHS & RAISED CROSSING DESIGN OVERVIEW PLAN

MKR01324-10-C0012

SHEET: 3 OF 9

MARCH 26

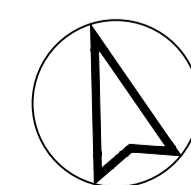

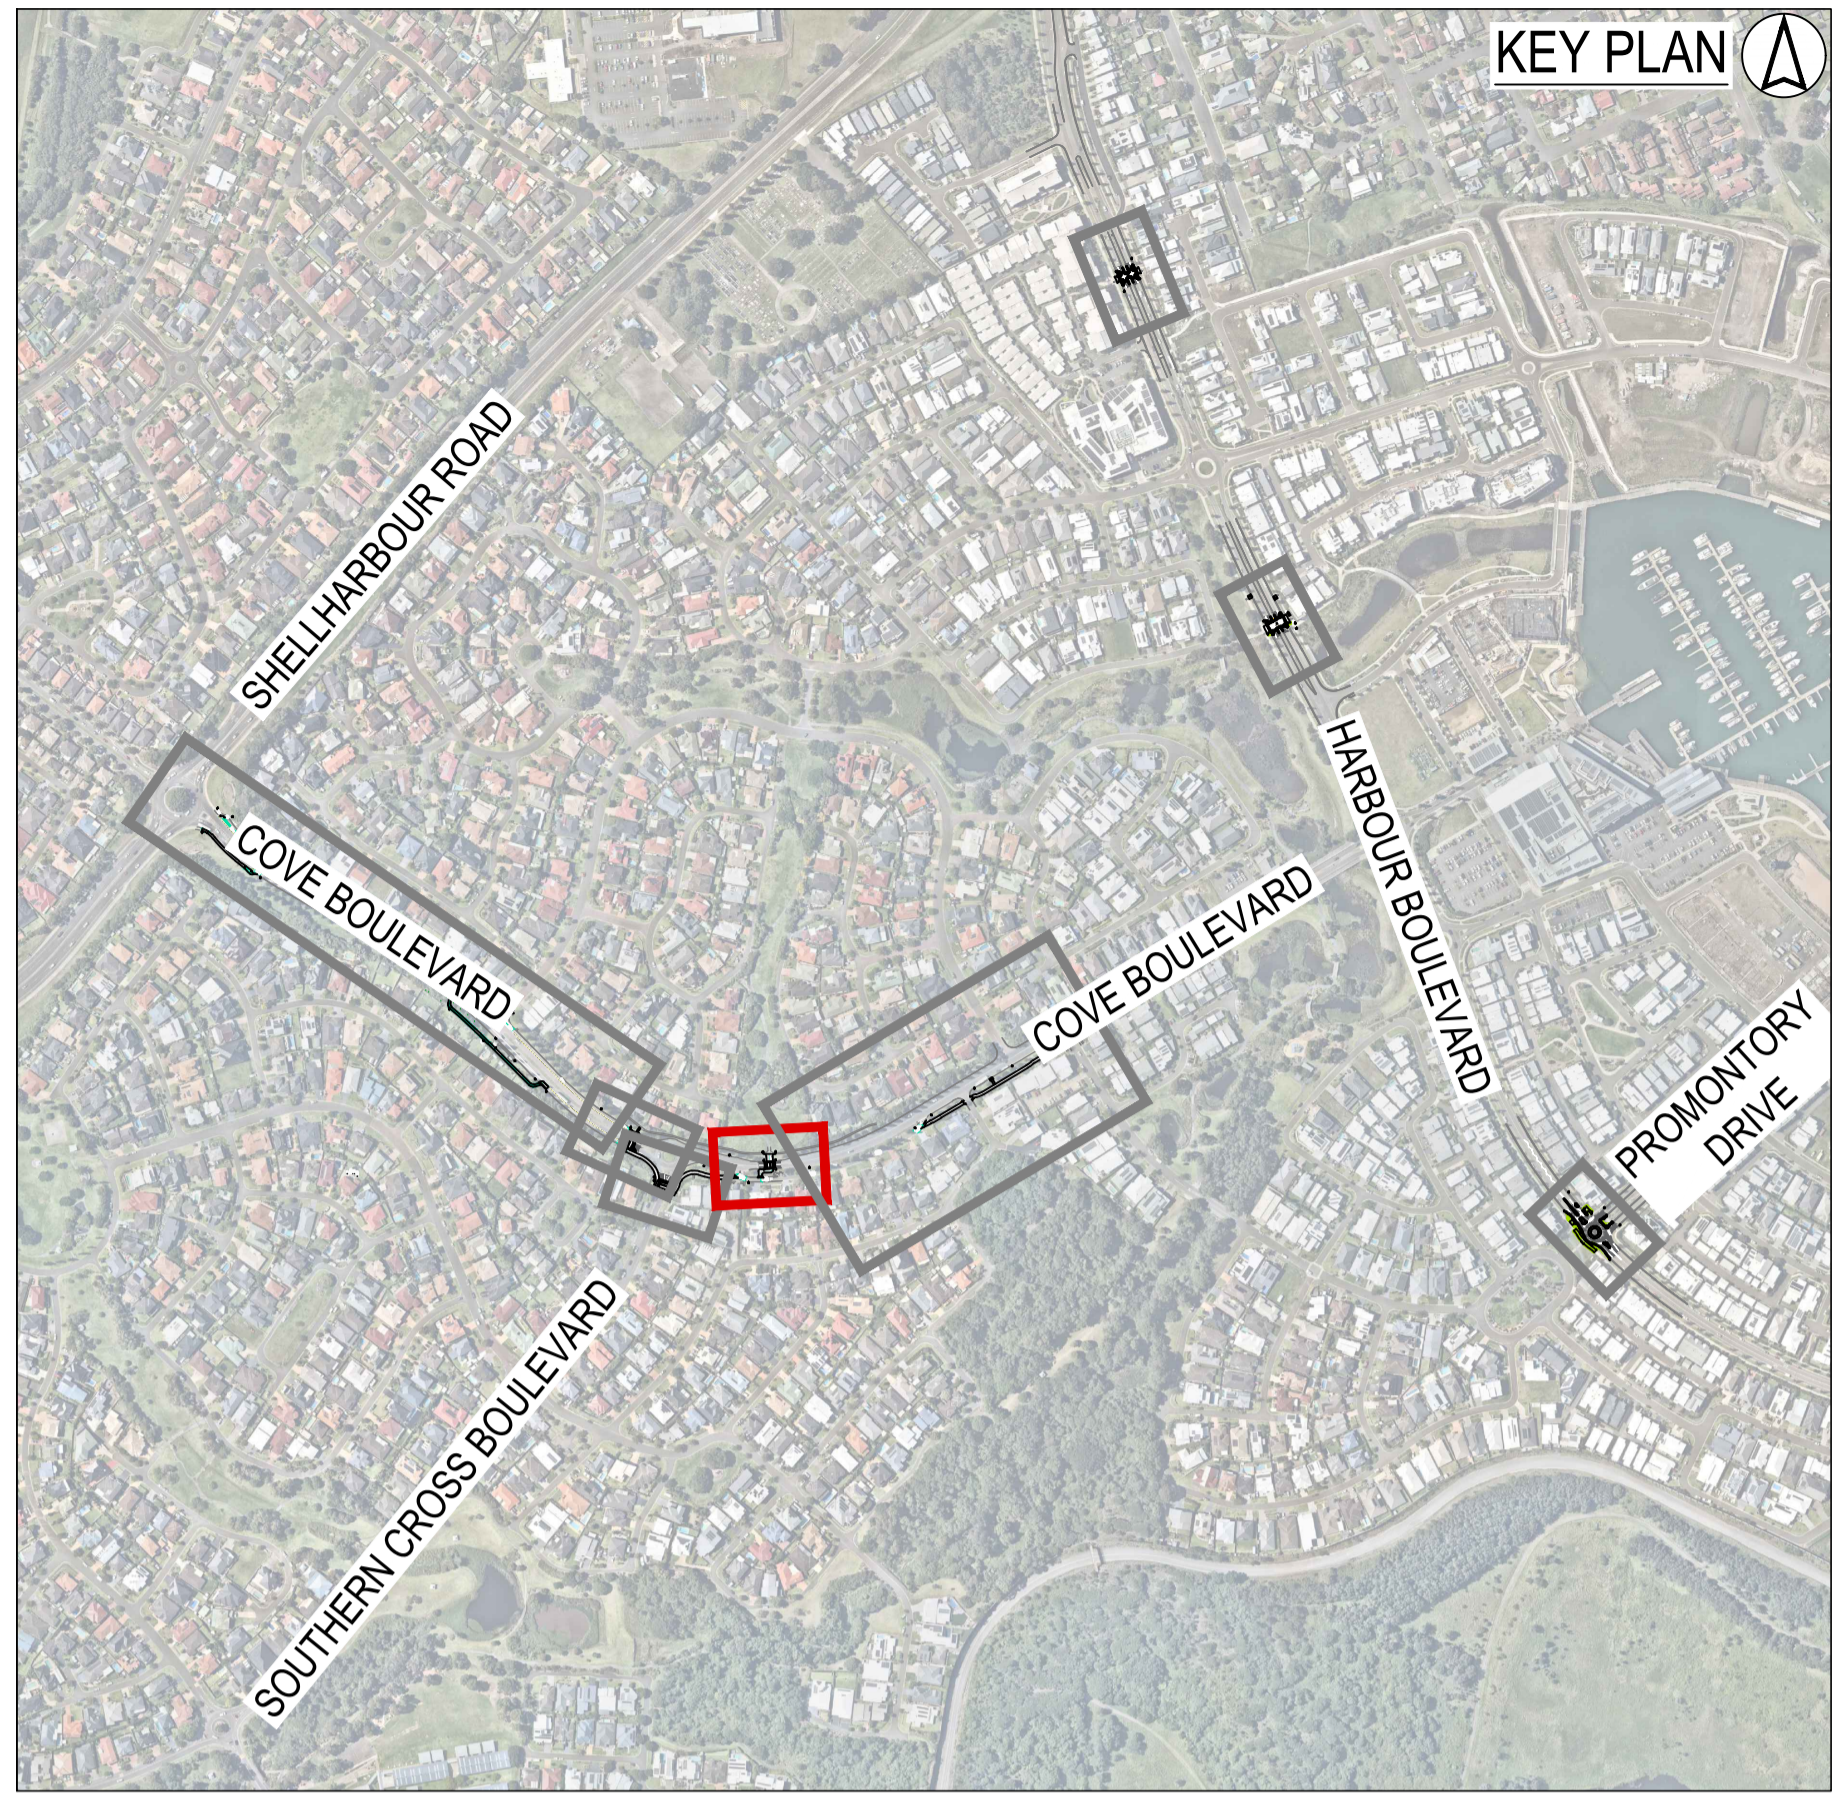


PROPOSED	LEGEND
	CONCRETE SHARED PATH
	ASPHALT ROAD PAVEMENT
	TEXTURED ROAD SURFACE TREATMENT
	FILTAPEVE® FLEXIBLE PAVEMENT
	GUTTER BRIDGE
	REINSTATED LANDSCAPING
	SIGNPOST & SIGN

NOTES:
 1. THESE PLANS ARE FOR INFORMATION PURPOSES ONLY. THE FINAL DESIGN MAY DIFFER FROM THESE PLANS.


CYCLING & PEDESTRIAN UPGRADES PROJECT PLANS



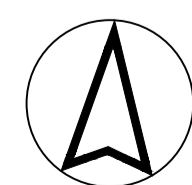


COVE BLVD SHARED PATHS & RAISED CROSSING DESIGN OVERVIEW PLAN

MKR01324-10-C0013 SHEET: 4 OF 9

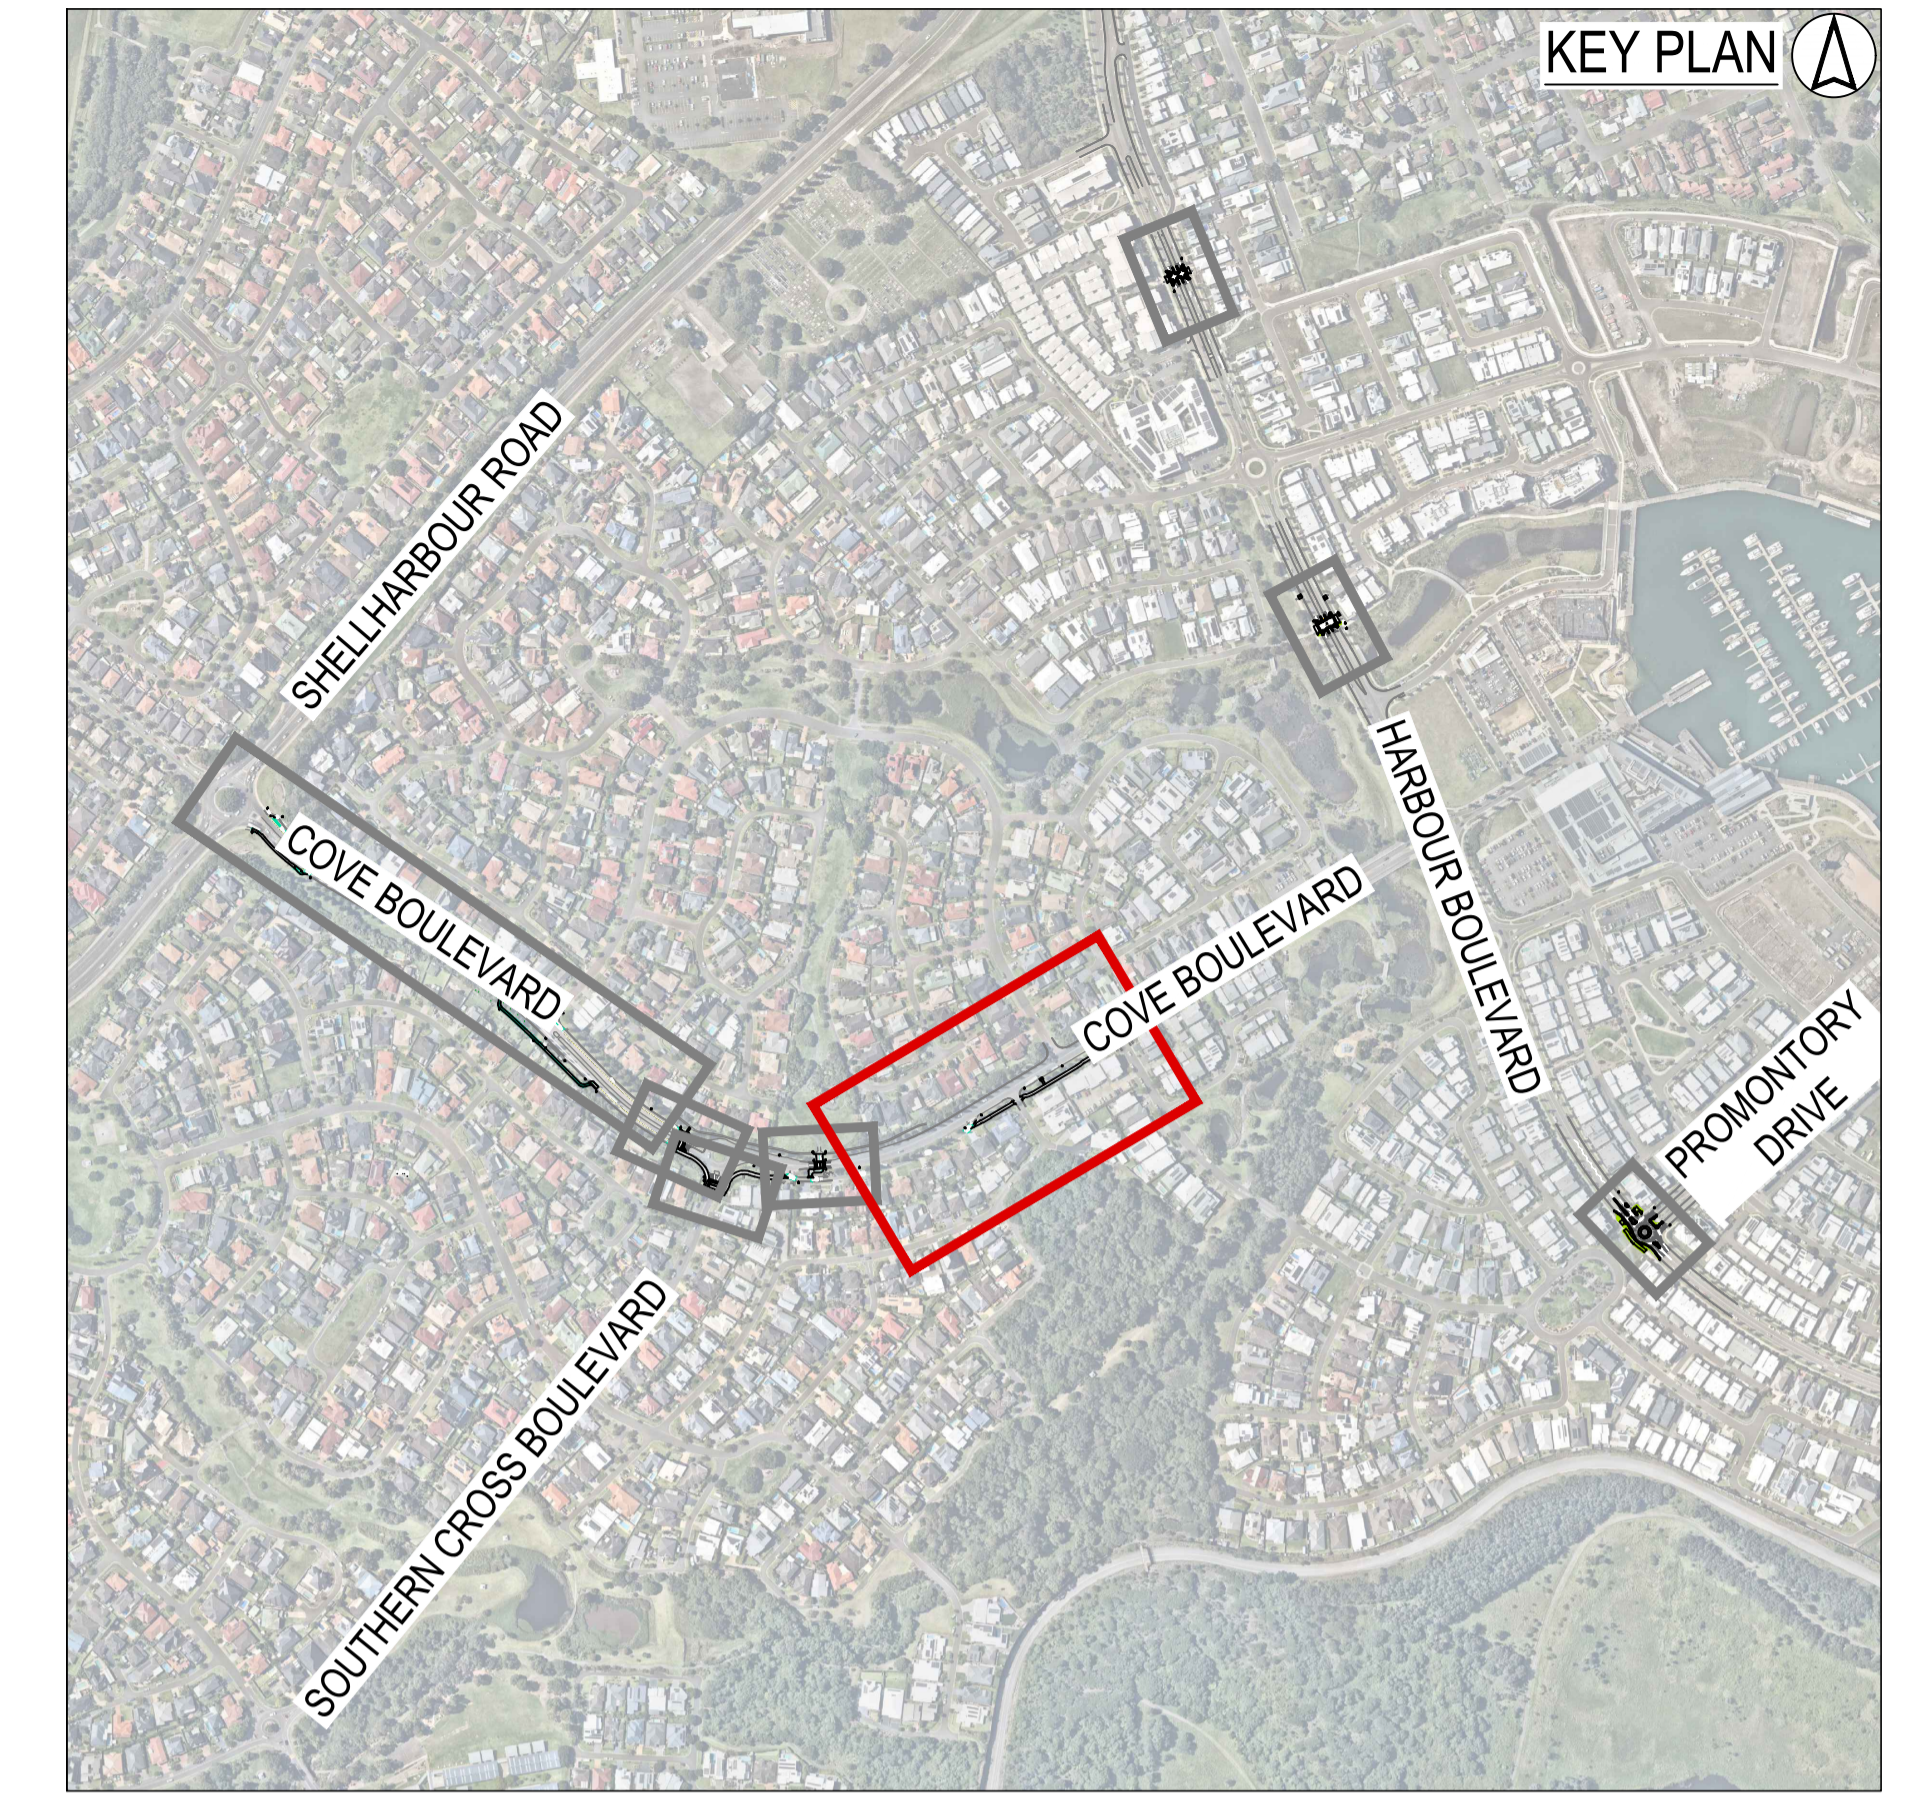

MARCH 26



LEGEND	
	CONCRETE SHARED PATH
	ASPHALT ROAD PAVEMENT
	TEXTURED ROAD SURFACE TREATMENT
	FILTPAVE® FLEXIBLE PAVEMENT
	SIGNPOST & SIGN



NOTES:

1. THESE PLANS ARE FOR INFORMATION PURPOSES ONLY. THE FINAL DESIGN MAY DIFFER FROM THESE PLANS.



CYCLING & PEDESTRIAN UPGRADES PROJECT PLANS

COVE BLVD SHARED PATHS DESIGN OVERVIEW PLAN

MKR01324-10-C0014 SHEET: 5 OF 9

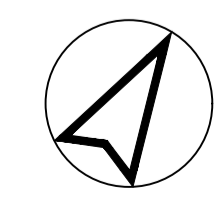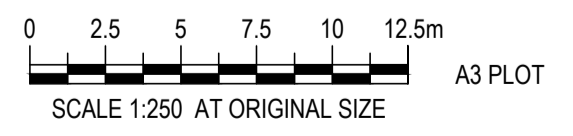

MARCH 26

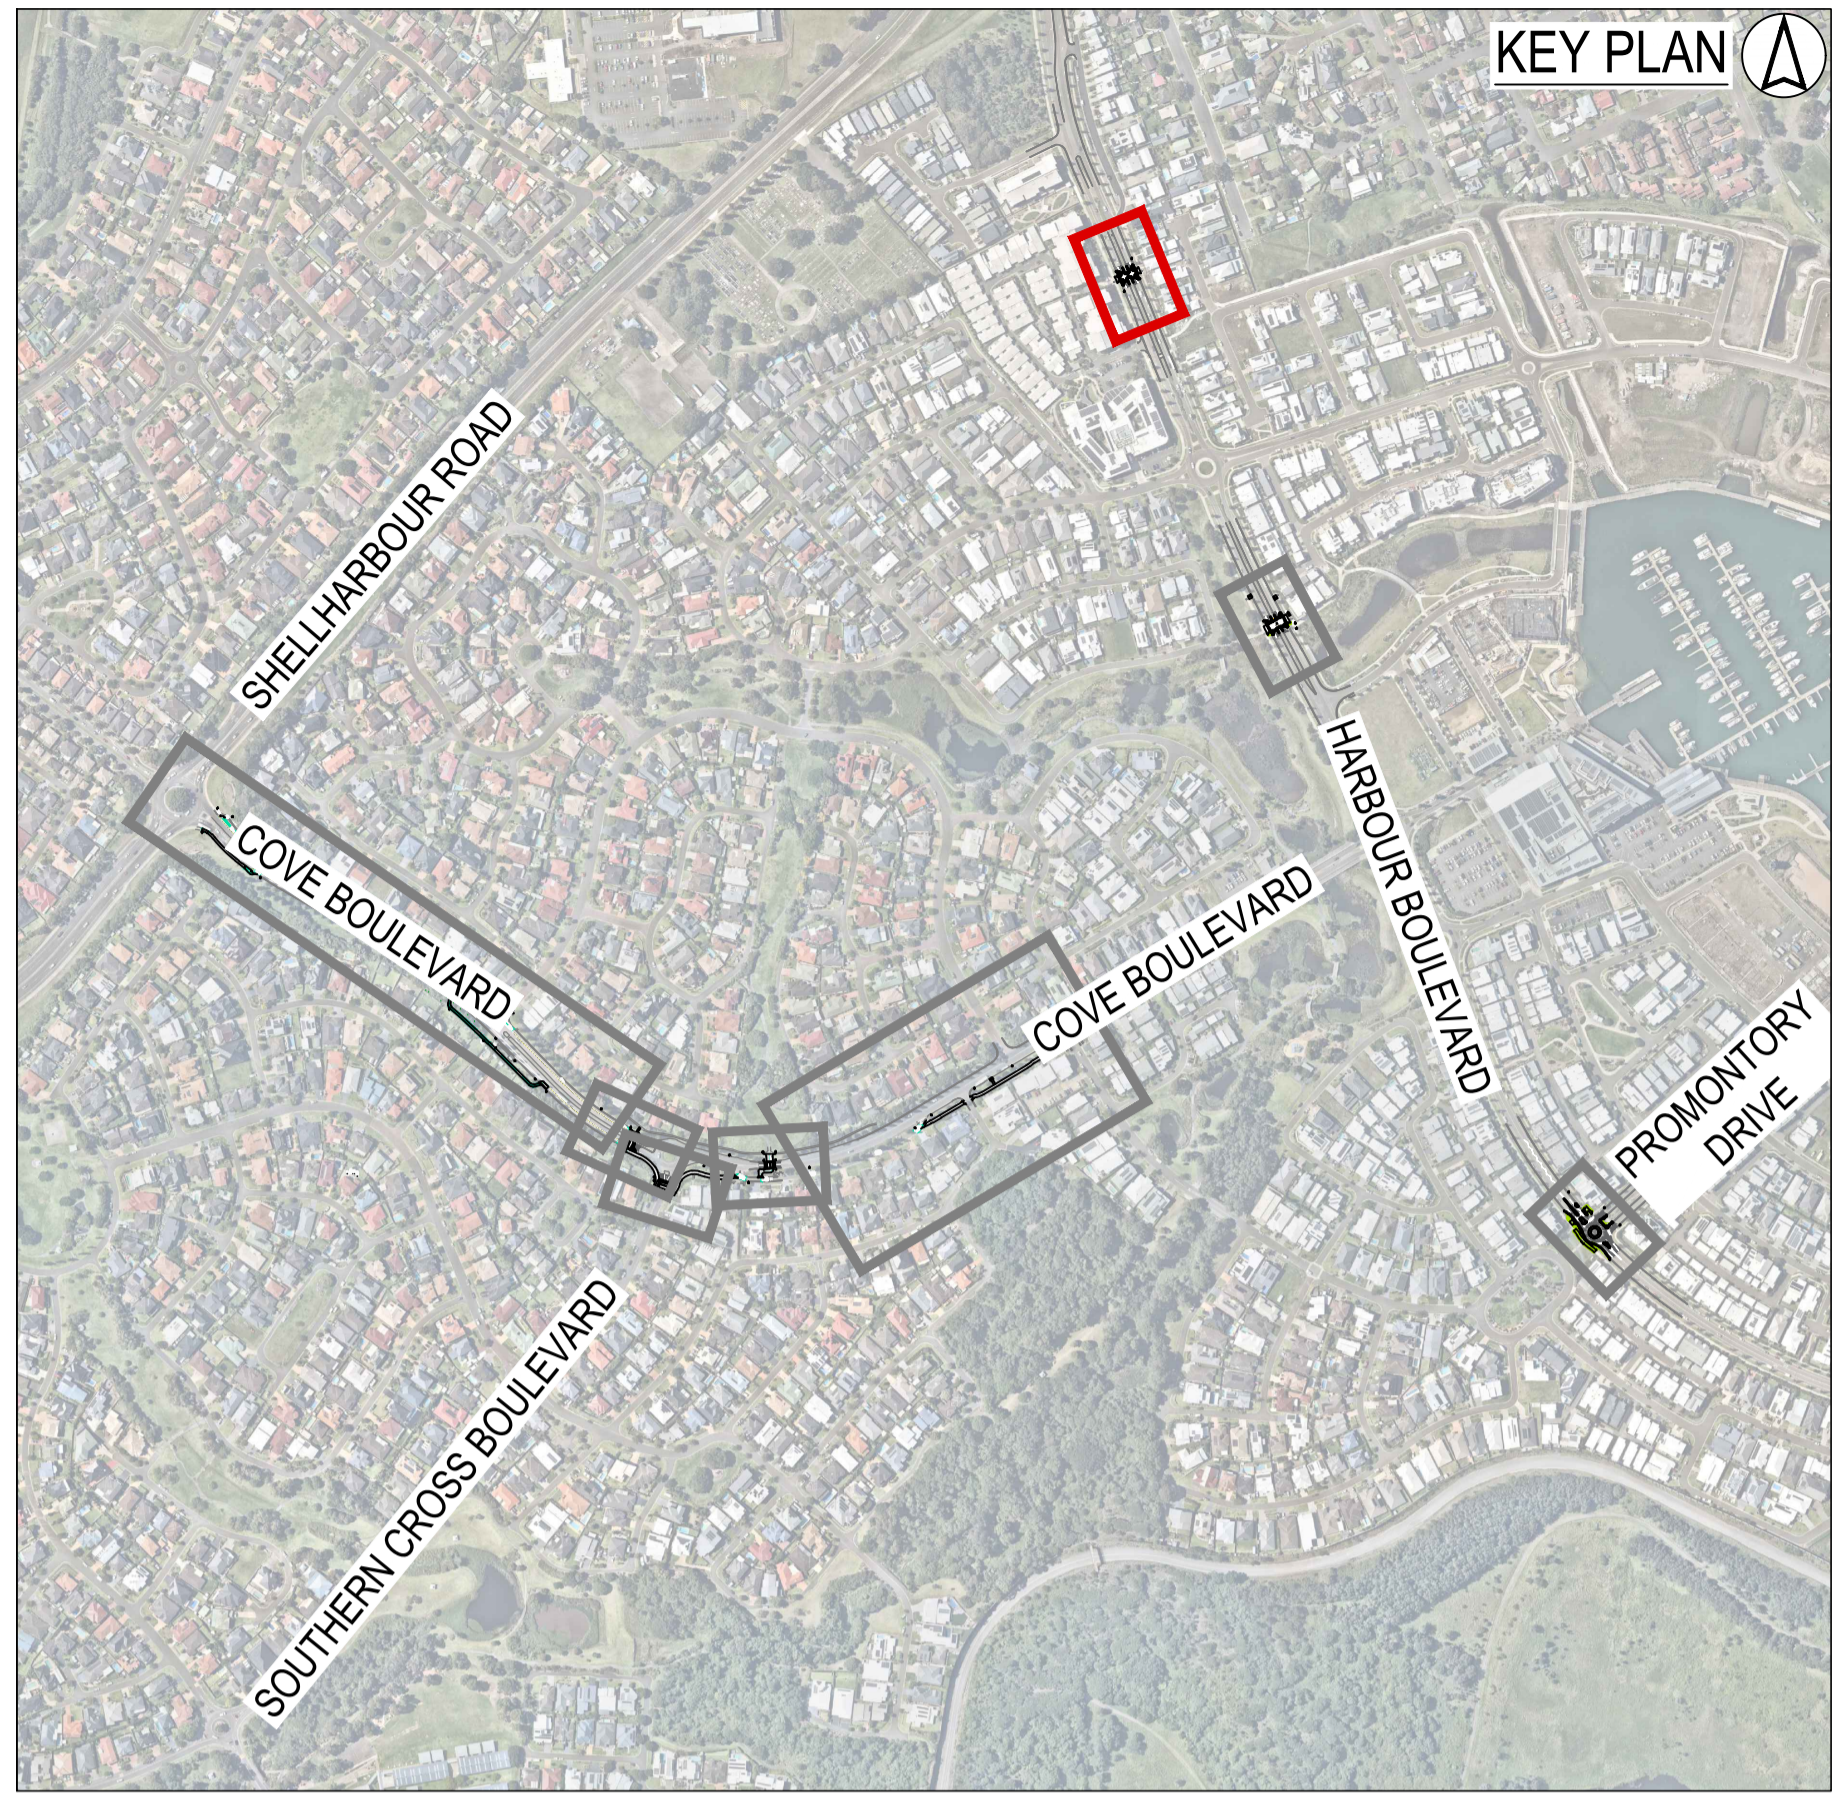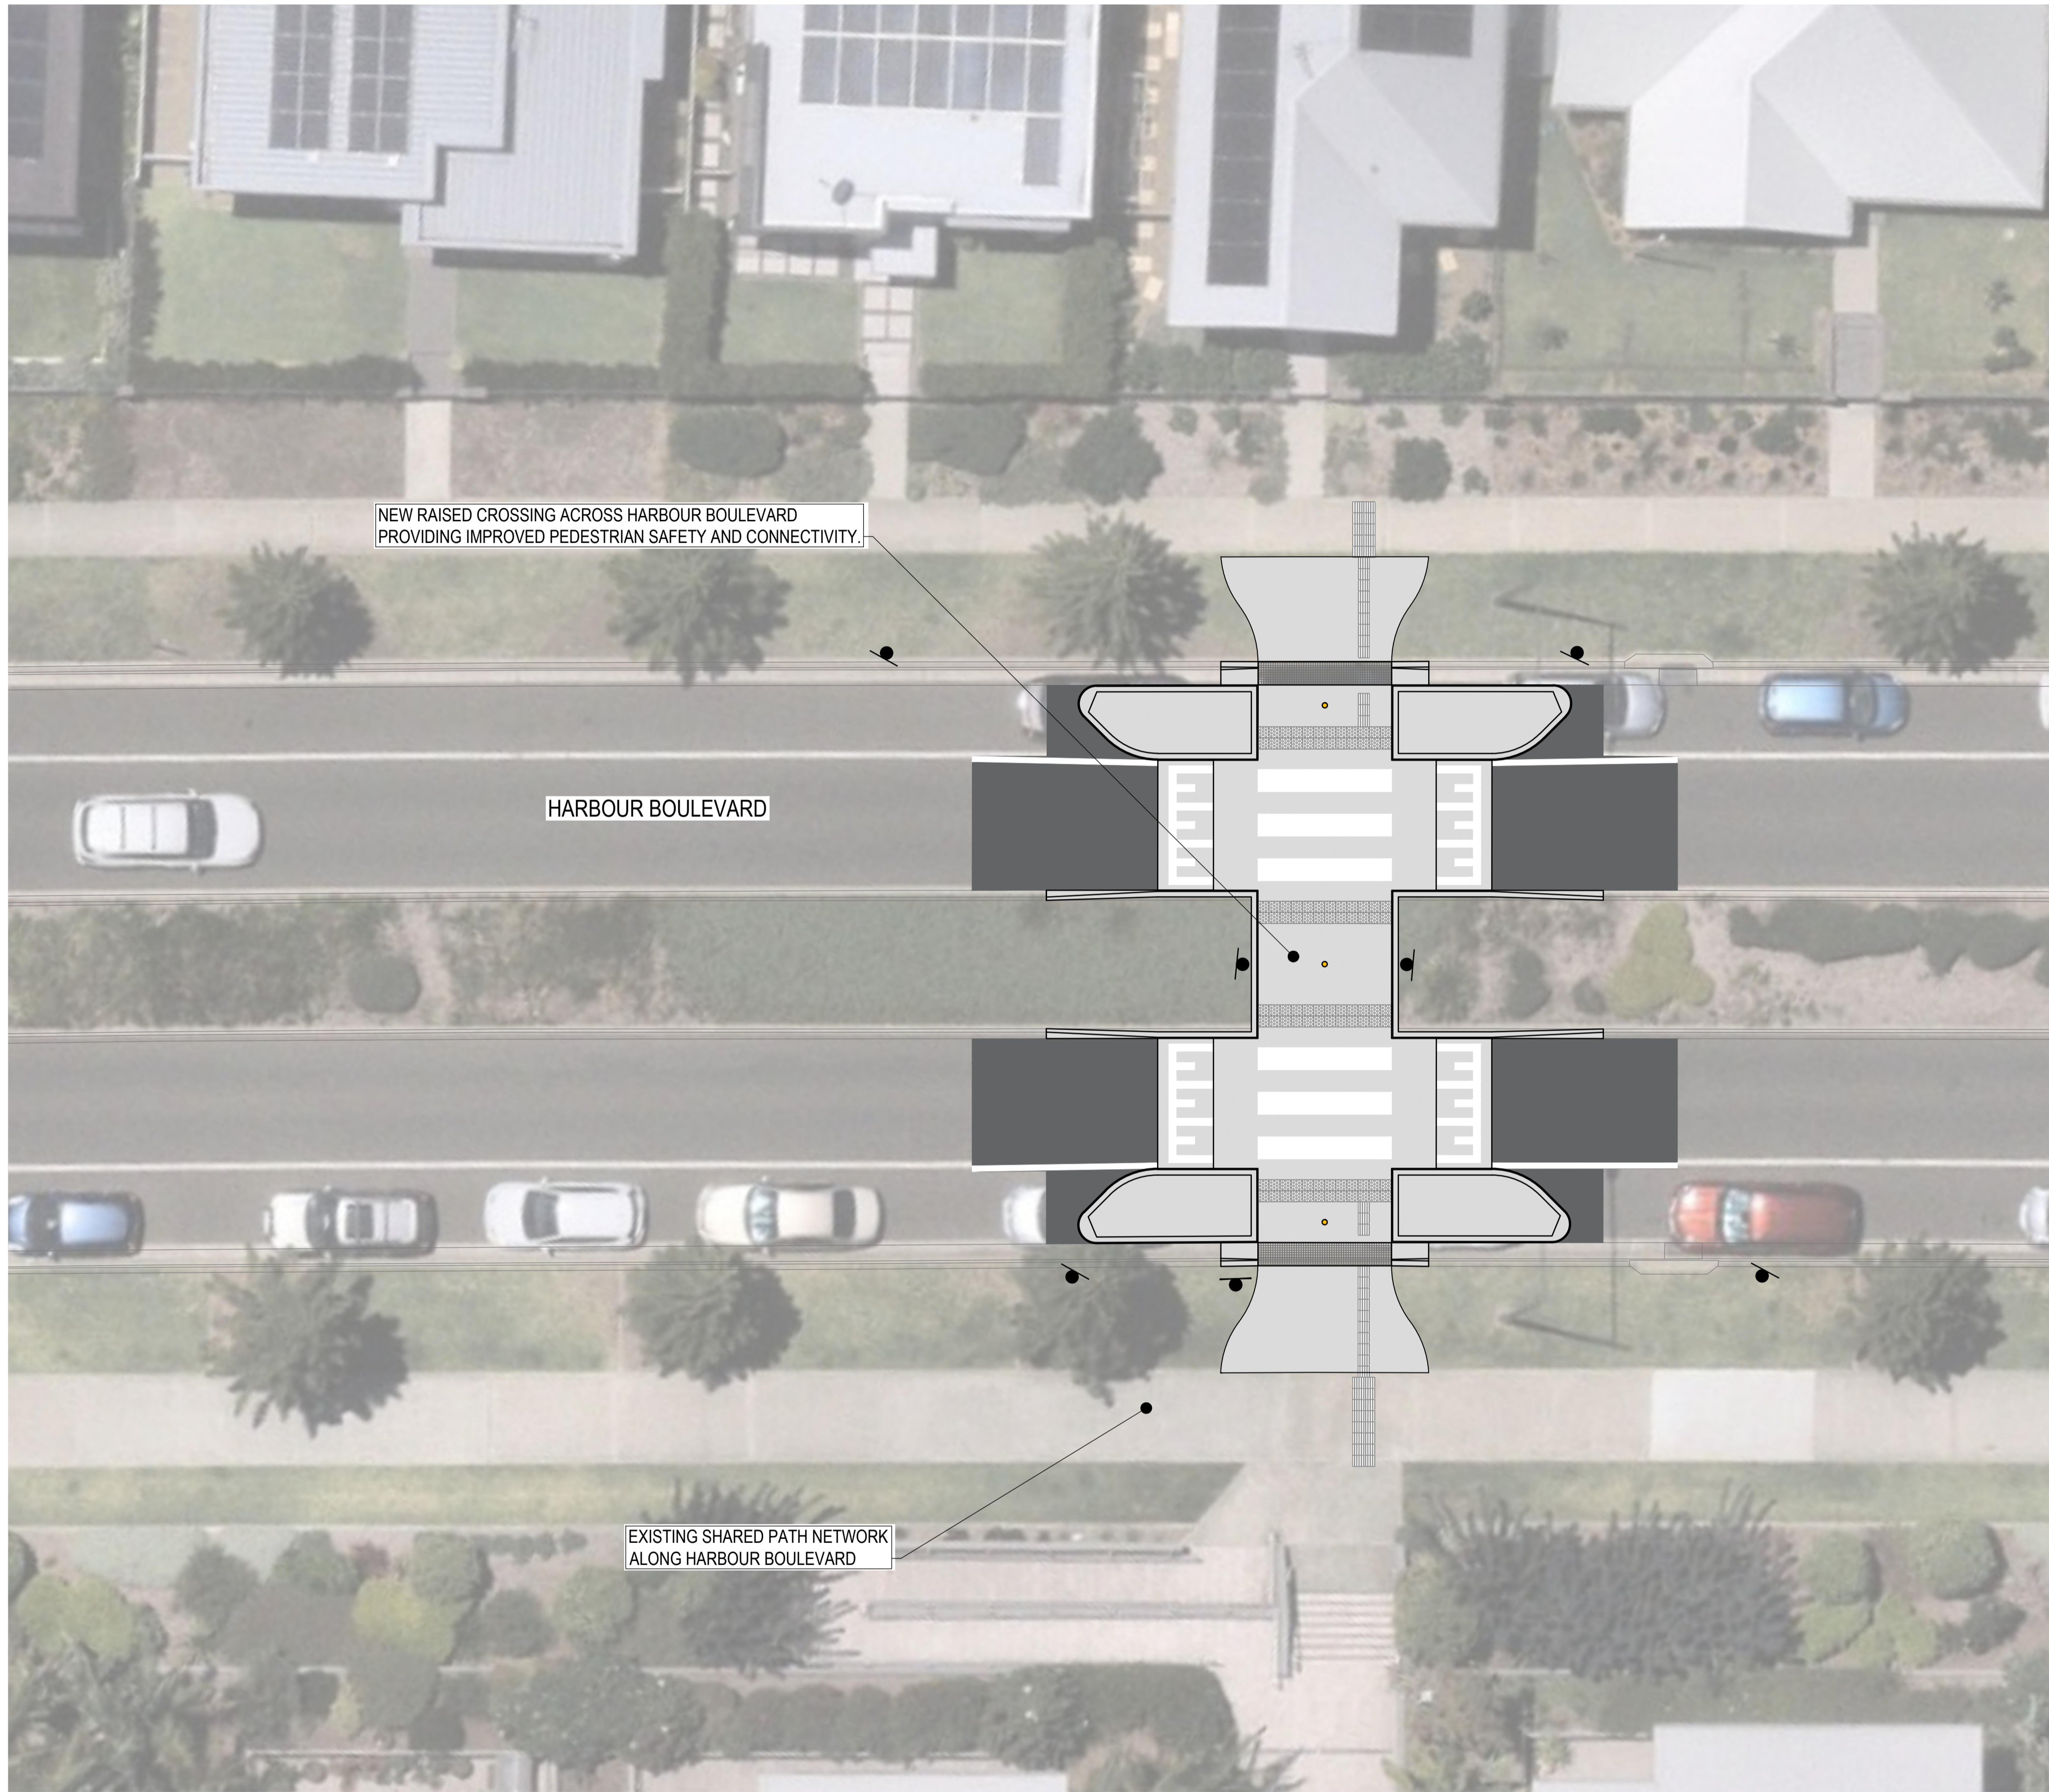

PROPOSED

- CONCRETE SHARED PATH
- ASPHALT ROAD PAVEMENT
- TEXTURED ROAD SURFACE TREATMENT
- FILTAPAVE® FLEXIBLE PAVEMENT
- GUTTER BRIDGE
- REINSTATED LANDSCAPING
- SIGNPOST & SIGN

LEGEND

NOTES:

- THESE PLANS ARE PLANS ARE FOR INFORMATION PURPOSES ONLY. THE FINAL DESIGN MAY DIFFER FROM THESE PLANS.


CYCLING & PEDESTRIAN UPGRADES PROJECT PLANS

HARBOUR BLVD RAISED PEDESTRIAN CROSSING DESIGN OVERVIEW PLAN


MKR01324-10-C0015 SHEET: 6 OF 9

0 1 2 3 4 5m
SCALE 1:100 AT ORIGINAL SIZE A3 PLOT

0 2 4 6 8 10m
SCALE 1:200 AT ORIGINAL SIZE A4 PLOT

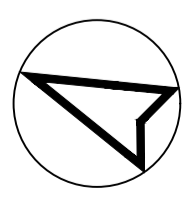

MARCH 26

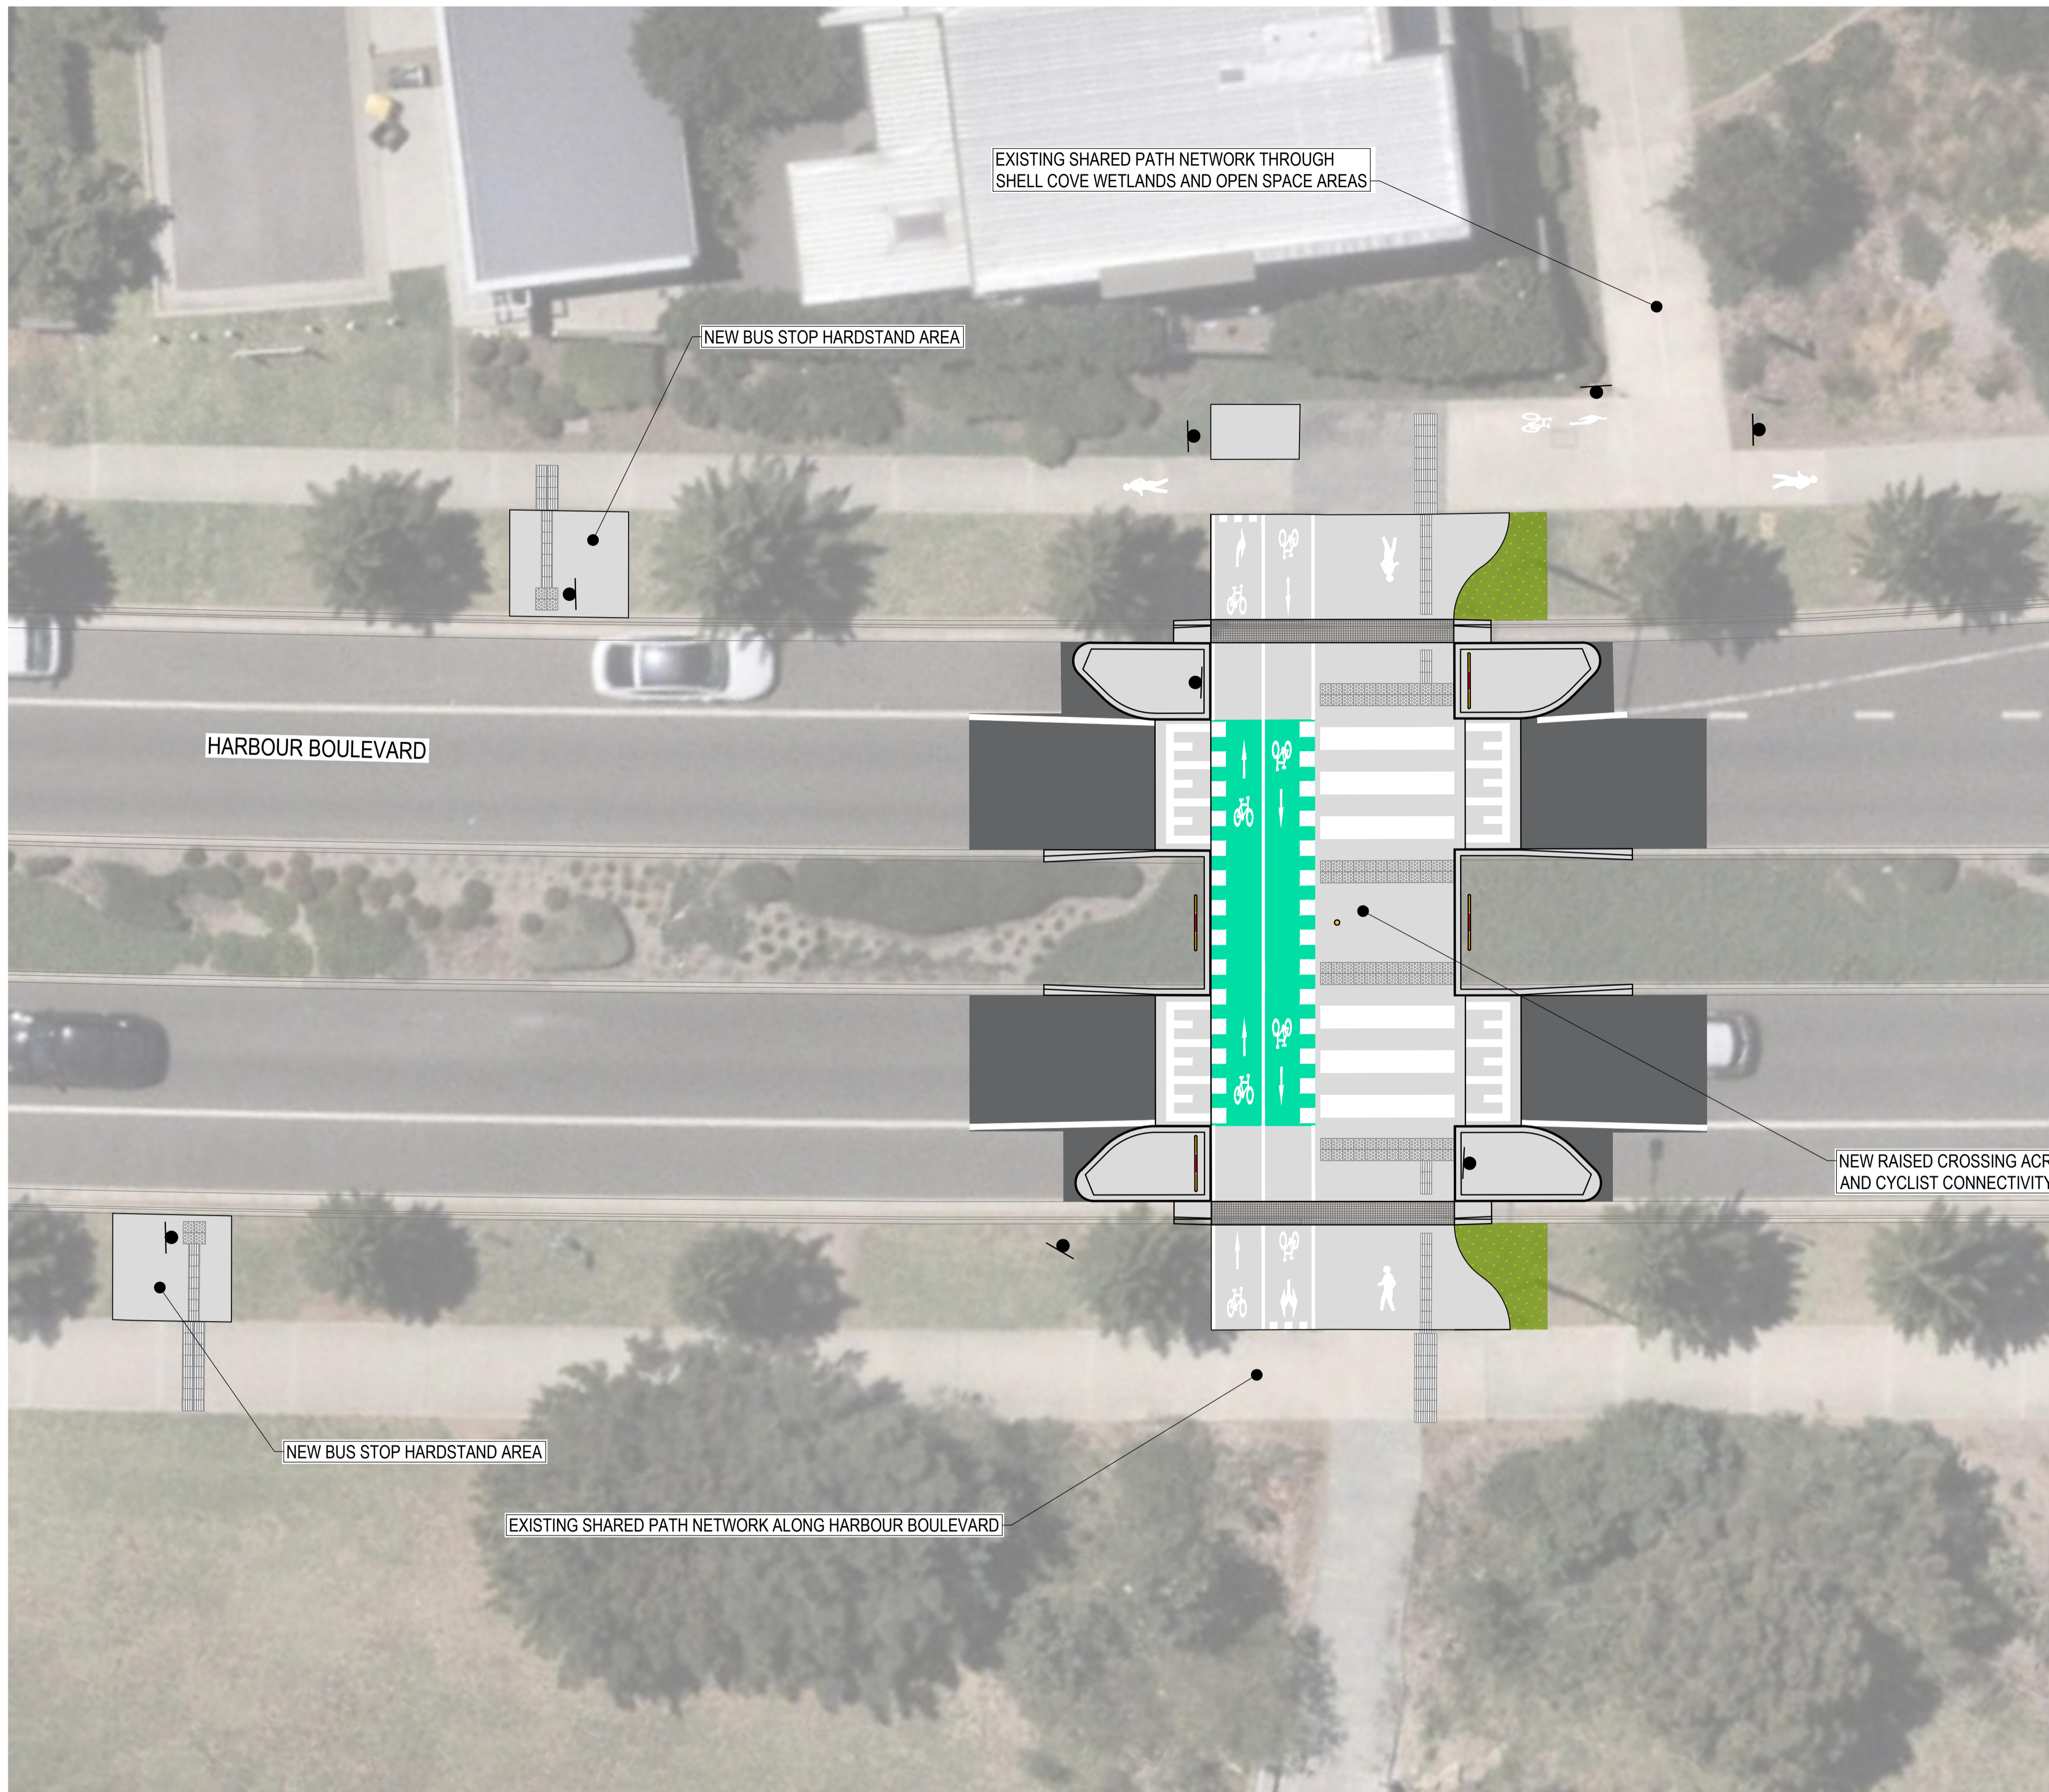

PROPOSED	LEGEND
	CONCRETE SHARED PATH
	ASPHALT ROAD PAVEMENT
	TEXTURED ROAD SURFACE TREATMENT
	FILTAPAVE® FLEXIBLE PAVEMENT
	GUTTER BRIDGE
	REINSTATED LANDSCAPING
	SIGNPOST & SIGN

NOTES:
 1. THESE PLANS ARE PLANS FOR INFORMATION PURPOSES ONLY. THE FINAL DESIGN MAY DIFFER FROM THESE PLANS.

CYCLING & PEDESTRIAN UPGRADES PROJECT PLANS

HARBOUR BLVD RAISED PEDESTRIAN & BIKE CROSSING DESIGN OVERVIEW PLAN


MKR01324-10-C0016 SHEET: 7 OF 9



A3 PLOT



A4 PLOT

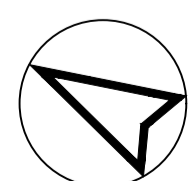

MARCH 26



PROPOSED	LEGEND
	CONCRETE SHARED PATH
	ASPHALT ROAD PAVEMENT
	TEXTURED ROAD SURFACE TREATMENT
	FILTAPAVE® FLEXIBLE PAVEMENT
	GUTTER BRIDGE
	REINSTATED LANDSCAPING
	SIGNPOST & SIGN

NOTES:
 1. THESE PLANS ARE PLANS ARE FOR INFORMATION PURPOSES ONLY. THE FINAL DESIGN MAY DIFFER FROM THESE PLANS.

CYCLING & PEDESTRIAN UPGRADES PROJECT PLANS

HARBOUR BLVD PEDESTRIAN CROSSING & ROUNDABOUT DESIGN OVERVIEW PLAN

MKR01324-10-C0017

SHEET: 8 OF 9

MARCH 26



A3 PLOT



A4 PLOT

